



Control Number: 41606



Item Number: 235

Addendum StartPage: 0

Comments in Docket No. 41606

If you want to be a PROTESTOR only, please complete this form. Although public comments are not treated as evidence, they help inform the PUC and its staff of the public concerns and identify issues to be explored. The PUC welcomes such participation in its proceedings.

Mail this completed form and 10 copies to:

Public Utility Commission of Texas
Central Records
Attn: Filing Clerk
1701 N. Congress Ave.
P.O. Box 13326
Austin, TX 78711-3326

First Name: DAVID Last Name: MENDEZ
Phone Number: 956-546-0110 Fax Number: 956-546-0198
Address, City, State: 1150 PAREDES LINE RD, BROWNSVILLE, TX 78521

I am NOT requesting to intervene in this proceeding. As a PROTESTOR, I understand the following:

- ☐ I am NOT a party to this case;
- ☐ My comments are not considered evidence in this case; and
- ☐ I have no further obligation to participate in the proceeding.

Please check one of the following:


- ☐ I own property with a habitable structure located near one or more of the utility's proposed routes for a transmission line.
- ☐ One or more of the utility's proposed routes would cross my property.
- ☒ Other. Please describe and provide comments. You may attach a separate page, if necessary. I'm

REPRESENTING SOUTH TEXAS I.S.D. WE ARE THE ARCHITECTS FOR THEIR
NEW HIGH SCHOOL LOCATED ON GRID LINE 306, 296 & 307.
SEE ATTACHED PLAN THAT INDICATES NEW IMPROVEMENTS.



Signature of person submitting comments:



Date: 08/06/13

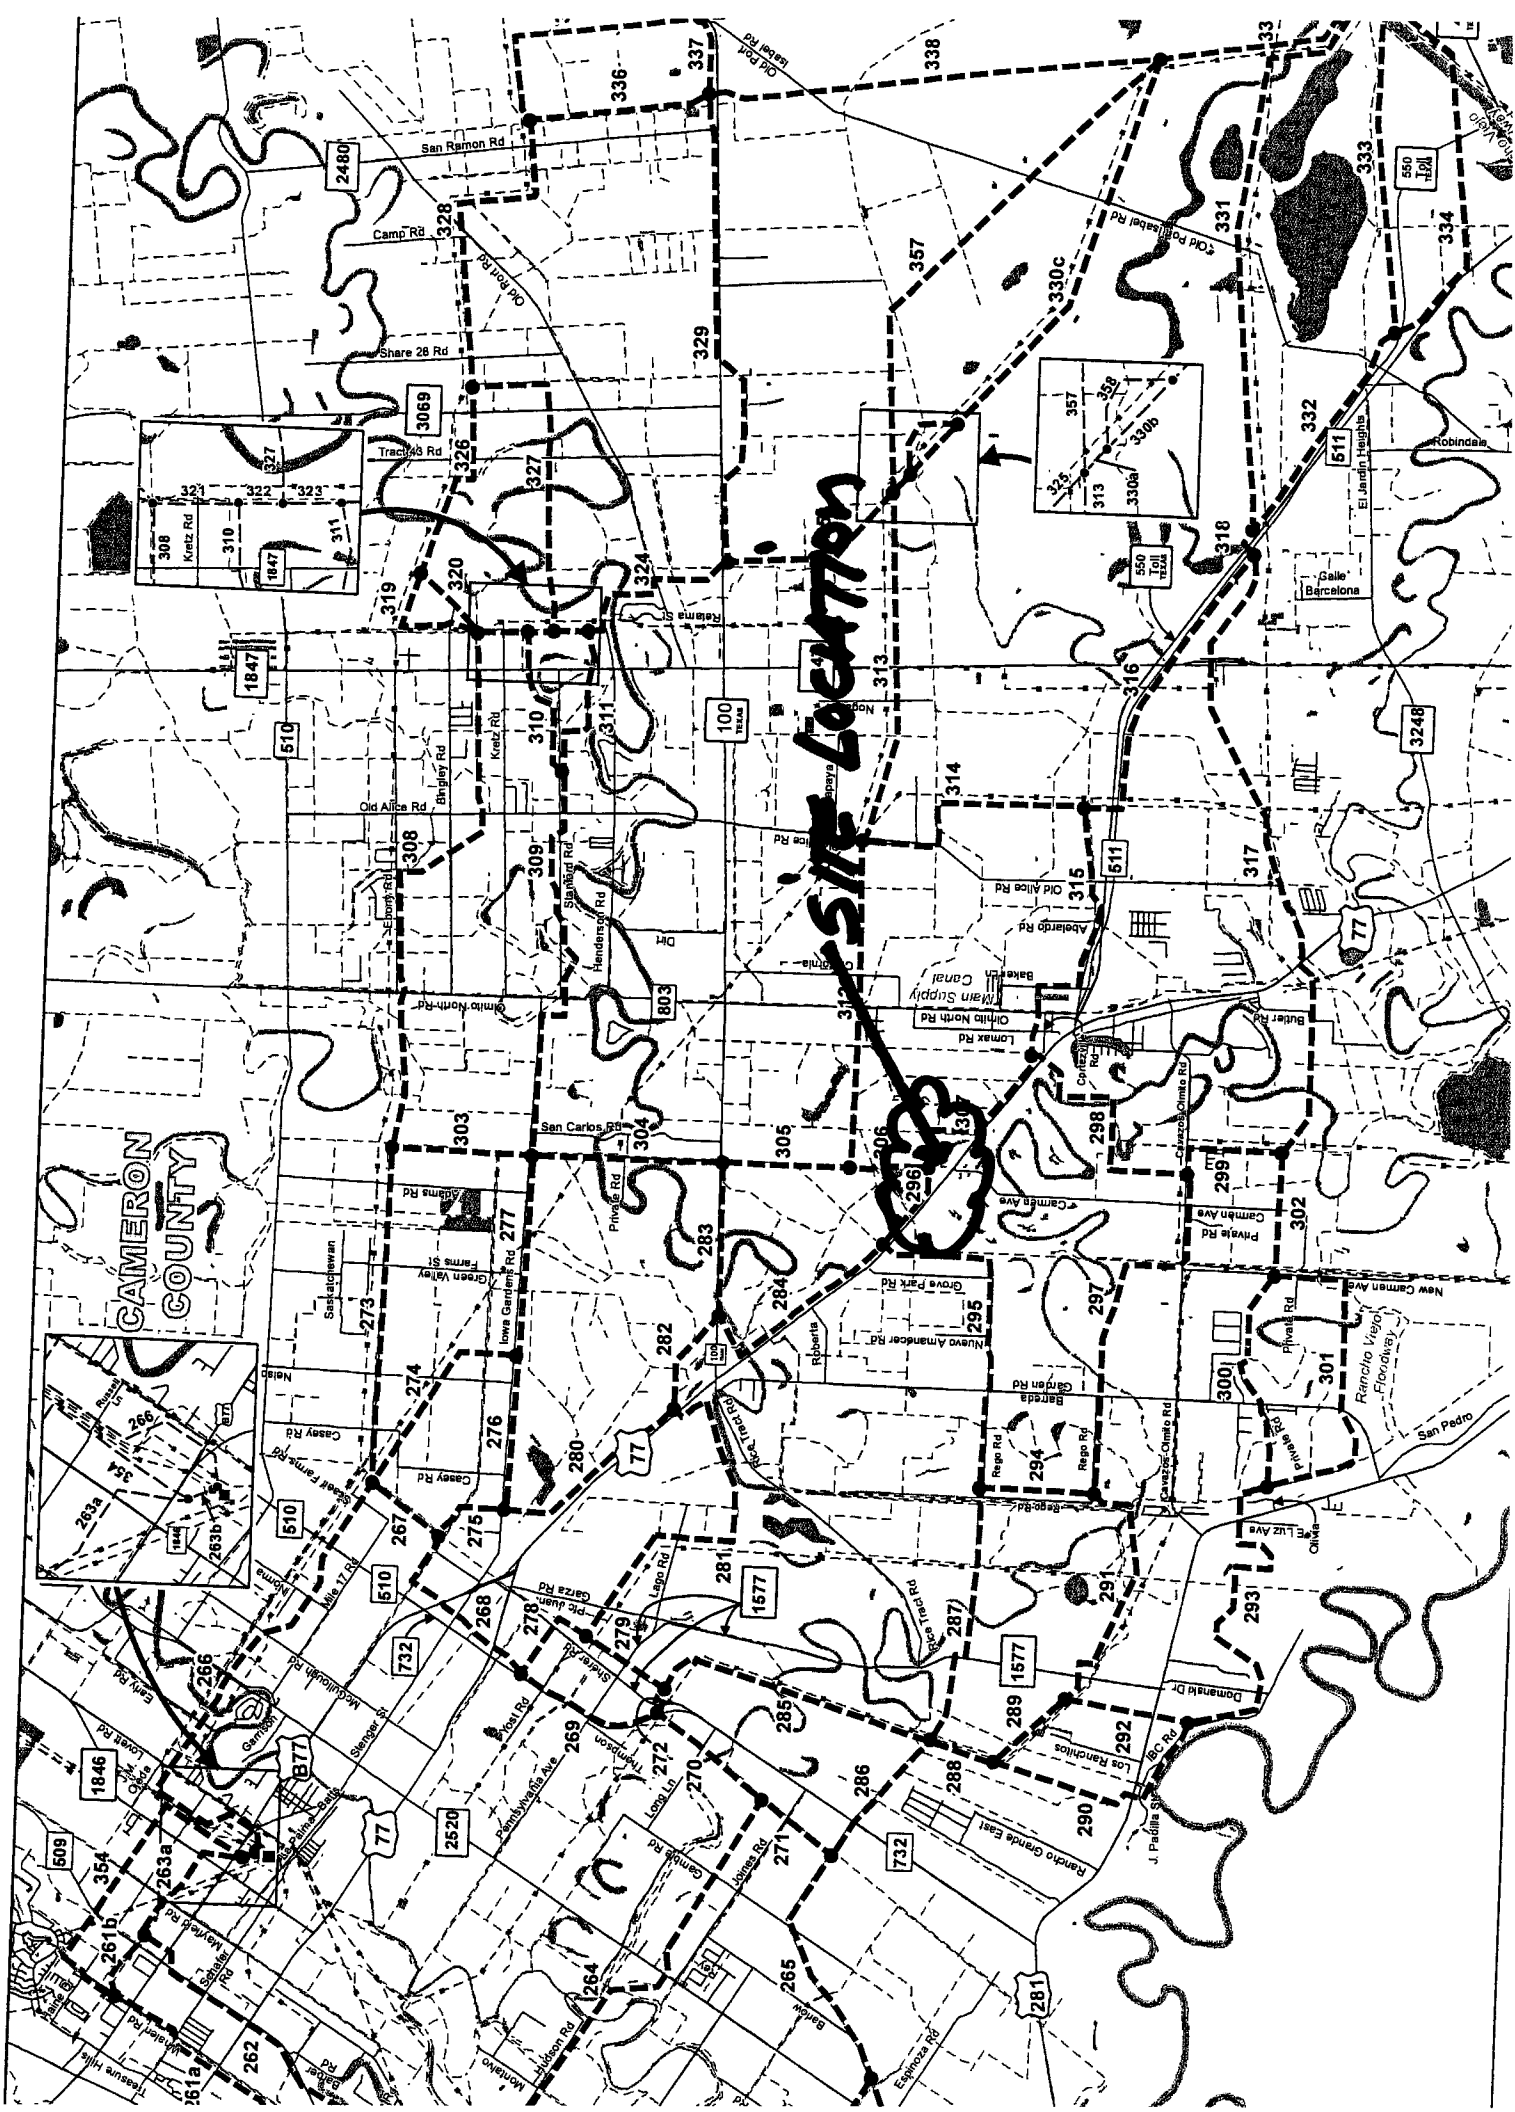

Nov 13, 2013 - 11:14am (1/18) - C.A. (Owner) South Texas High School (1/18) (1) - N. Swapp

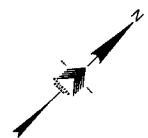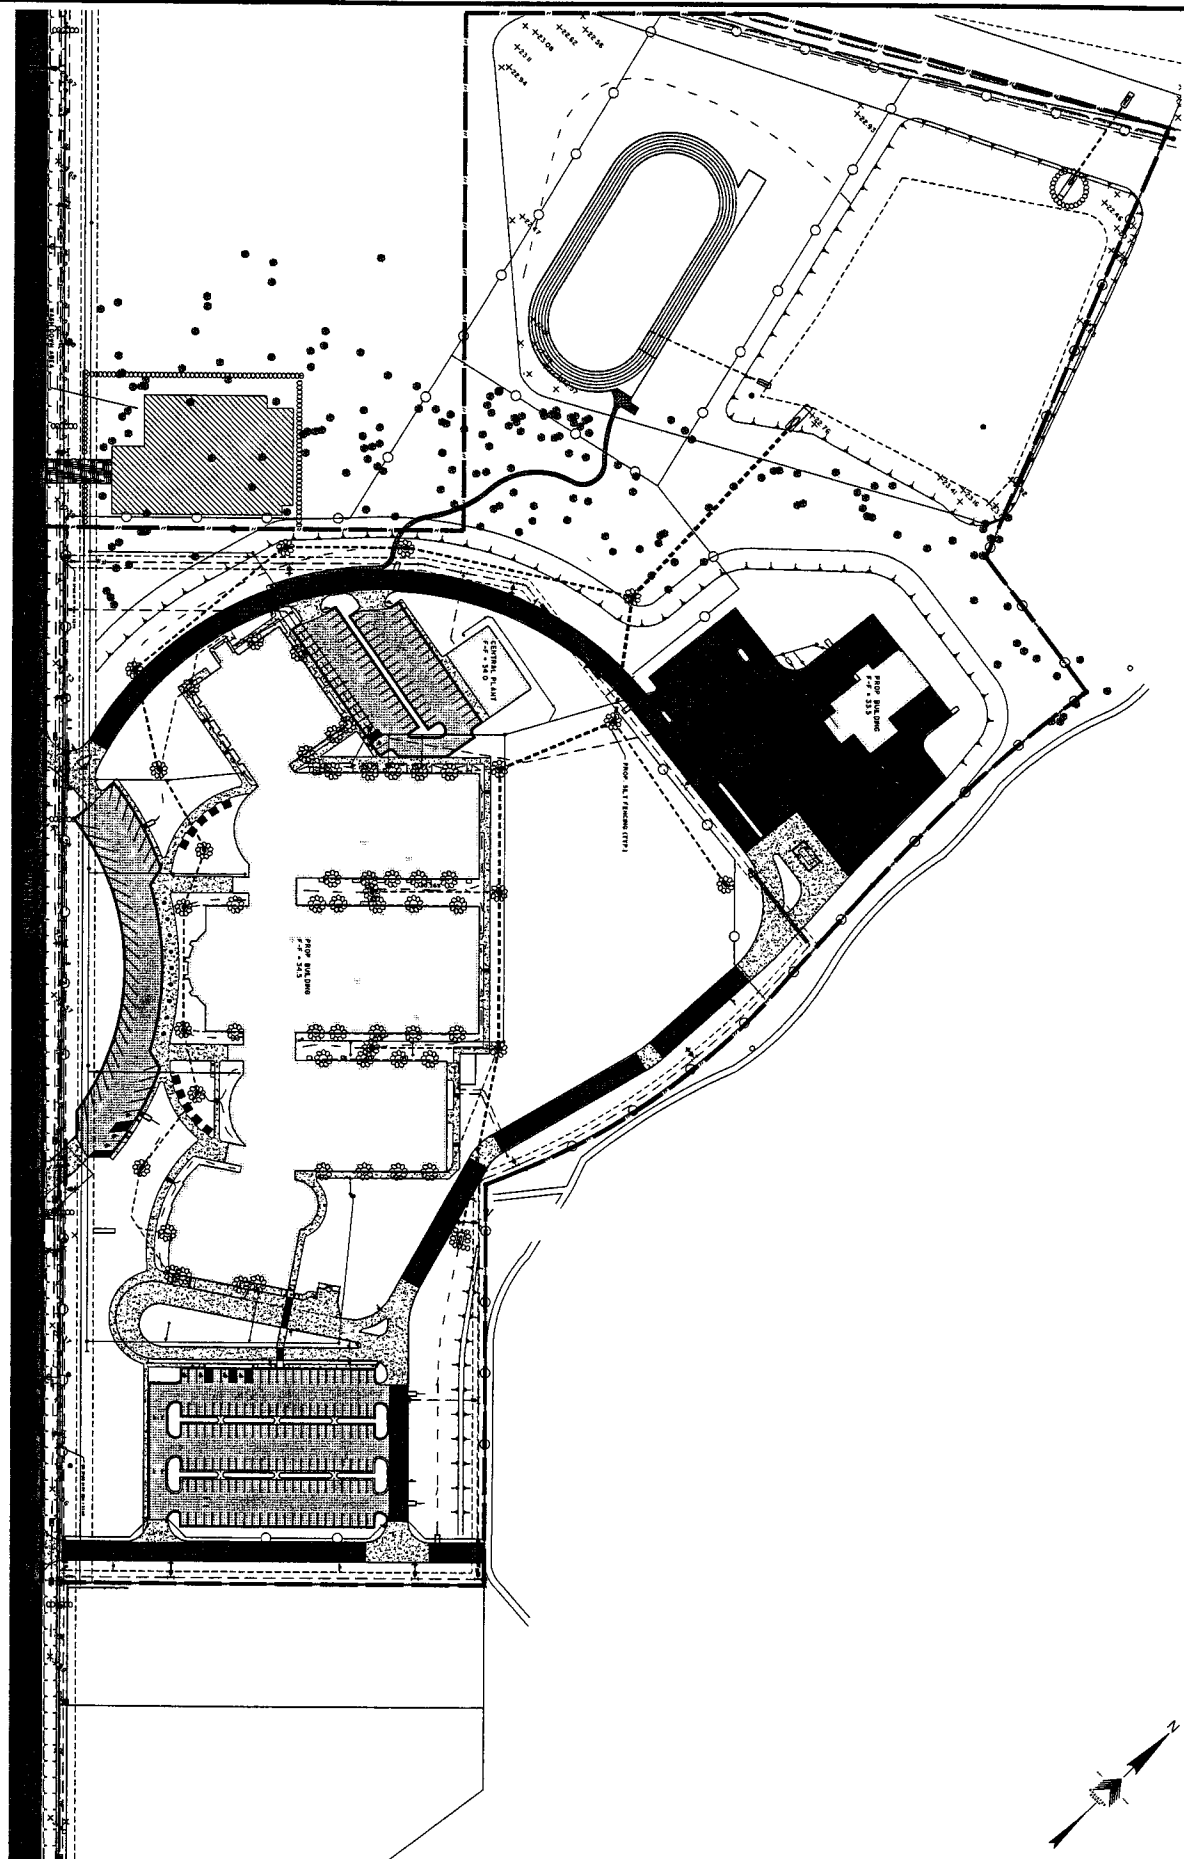

SWPPP PLAN



3



SOUTH TEXAS I. S. D.
NEW HIGH SCHOOL CAMPUS BROWNSVILLE, TX

SWPPP PLAN
 11/13/2013
 11/13/2013
 11/13/2013

NO.	DATE	DESCRIPTION
1	11/13/2013	ISSUED FOR PERMIT
2	11/13/2013	ISSUED FOR PERMIT
3	11/13/2013	ISSUED FOR PERMIT