


Control Number: 43175

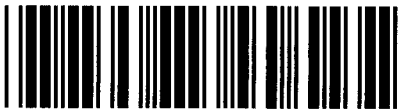

Item Number: 4

Addendum StartPage: 0

House Bill (HB) 1600 and Senate Bill (SB) 567 83rd
Legislature, Regular Session, transferred the functions
relating to the economic regulation of water and sewer
utilities from the TCEQ to the PUC effective
September 1, 2014.



consulting environmental engineers, inc.

150 n. harbin drive – suite 408 • stephenville, tx 76401
phone: (254) 968-8130 fax: (254) 968-8134
email: ceeinc@ceeinc.org registered firm: #F-2323

43170
RECEIVED
2014 SEP 18 PM 12: 03
PUBLIC UTILITY COMMISSION
FILING CLERK

September 8, 2014

Public Utility Commission
Water Utilities Division
1701 N. Congress Avenue
P.O. Box 13326
Austin, Texas 78711-3326

RE: Application from Carroll Water Company, Certificate of Convenience and Necessity (CNN No. 11543 to Acquire and Transfer a Portion of facilities from CCN No. 1009 held by Community Water Service, Inc., in Ellis County; Application No. 37981-S

CN: 600666507; RN: 101225803 (Carroll Water Company)
CN: 600652952; RN: 101441467 (Community Water Service)

Attention: Ms. Lisa Fuentes

Dear Ms. Fuentes:

This letter is in response to the notice of deficiency sent from TCEQ on August 21, 2014. The answers to the questions addressed in the notice are as follows:

- A.
- i. An updated map has been attached that illustrates production, transmission and distribution facilities for the Red Oak Community Water Service system.
 - ii. There are no facilities of customers being served outside of the applicants certified area.

Please review this information and inform me of any further required action.

Sincerely,

Dustan DeWinne
Project Engineer


Blue V

Indu

664

Norton

Ha

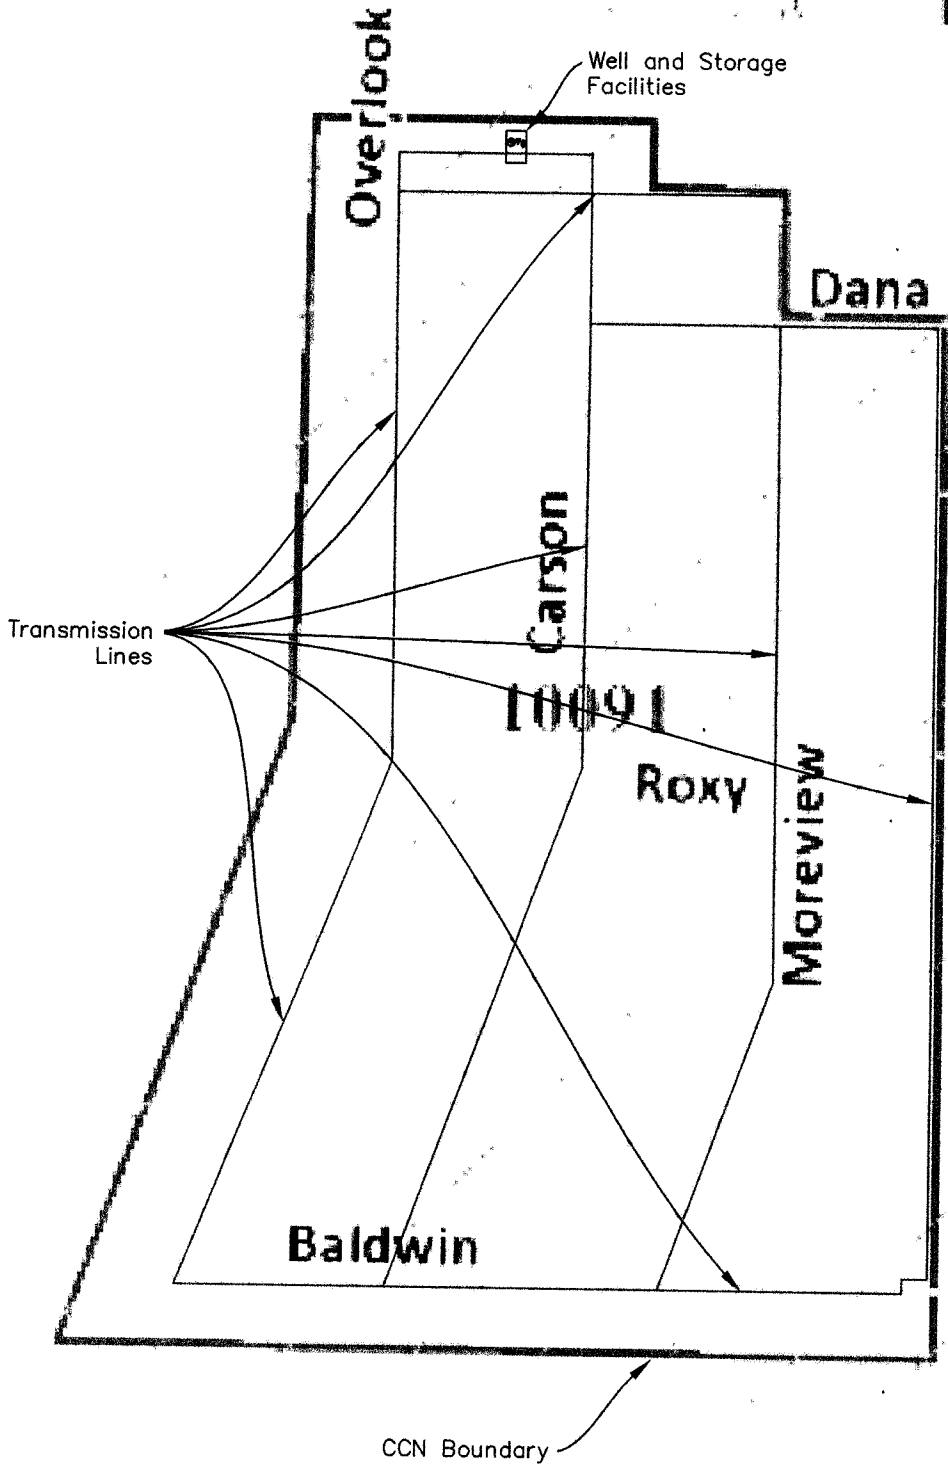

reeside

CCN Boundary

35E


135 E SERVICE

Centu

Date
September 8, 2014

Drawn By
DD

Scale
NTS

 consulting environmental engineers, inc.
100 N. Harbor Drive - Suite 400 • Stephenville, TX 76401
(254) 948-9730 Fax: (254) 948-4044 email: ce@cee-engineers.com
registered firm: EP-2512

Walter J. Carroll Water Company
CN600666507; RN101225803
Ownership Transfer of Red Oak Community Water Service
Facilities Location Map



**Protecting Texas by
Reducing and
Preventing Pollution**

Texas Commission on Environmental Quality
P.O. Box 13087
Austin, Texas 78711-3087
For more information
concerning this map, please contact the
Water Supply Division at (512) 239-4691.
05/19/2014

Red Oak PWS

Lee

Savannah

Bond

Augusta
1(0)99

Ellis

Reese

Ryan

Commercial

Industrial

664

Norton

FM-664

Harris

Sharaf

Century

Mara

Roan

Buckskin

Tara

Sorrel

Driveway

Service

35E

135 E Service

Red Oak

Clear Creek

Cascade

Fun Town

Remington

Hidden

Creekside

Creekview

Baldwin

Overlook

Carson
1(0)91

Roxy

Moreview

Dana

Blue Valley

Hill

Sperry

Valley View

Hillcrest

Country Ridge

11074

Disclaimer
This map was generated by the Integrated Water Utilities Database (IWUD) from the Texas Commission on Environmental Quality. No claims are made to the accuracy or completeness of the data or to its suitability for a particular use.



consulting engineers, inc.

150 n. harbin drive – suite 408 • stephenville, tx 76401
phone: (254) 968-8130 fax: (254) 968-8134
email: ceeinc@ceeinc.org registered firm: #F-2323

September 8, 2014

Public Utility Commission
Water Utilities Division
1701 N. Congress Avenue
P.O. Box 13326
Austin, Texas 78711-3326

RE: Application from Carroll Water Company, Certificate of Convenience and Necessity (CNN No. 11543 to Acquire and Transfer a Portion of facilities from CCN No. 1009 held by Community Water Service, Inc., in Ellis County; Application No. 37981-S

CN: 600666507; RN: 101225803 (Carroll Water Company)
CN: 600652952; RN: 101441467 (Community Water Service)

Attention: Ms. Lisa Fuentes

Dear Ms. Fuentes:

This letter is in response to the notice of deficiency sent from TCEQ on August 21, 2014. The answers to the questions addressed in the notice are as follows:

- A.
- i. An updated map has been attached that illustrates production, transmission and distribution facilities for the Red Oak Community Water Service system.
 - ii. There are no facilities of customers being served outside of the applicants certified area.

Please review this information and inform me of any further required action.

Sincerely,

Dustan DeWinne
Project Engineer


Blue

Indu

664

Norton

Ha

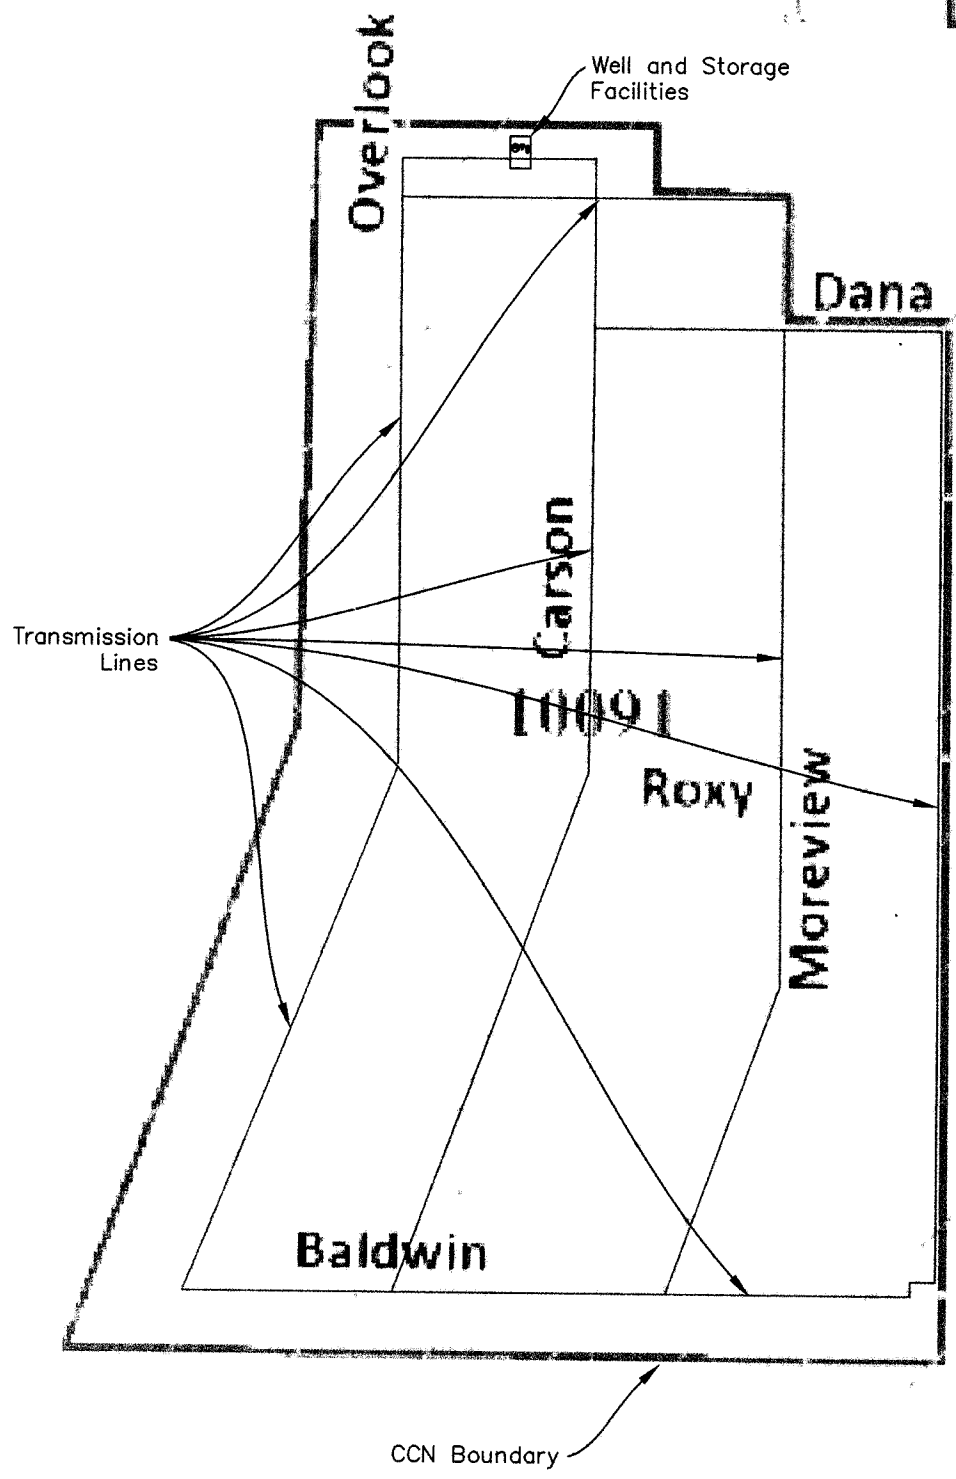

eekside

35E

35 E Service


Centur

CCN Boundary

Date
September 8, 2014

Drawn By
DD

Scale
NTS

 consulting environmental engineers, inc.
120 N. Loop West, Suite 400 • Houston, TX 77047
(281) 944-4100 Fax: (281) 944-4134 email: ce@ceeenv.com
registered firm #F-2523

Walter J. Carroll Water Company
CN600666507; RN101225803
Ownership Transfer of Red Oak Community Water Service
Facilities Location Map



consulting engineers, inc.

150 n. harbin drive – suite 408 • stephenville, tx 76401
phone: (254) 968-8130 fax: (254) 968-8134
email: ceeinc@ceeinc.org registered firm: #F-2323

September 8, 2014

Public Utility Commission
Water Utilities Division
1701 N. Congress Avenue
P.O. Box 13326
Austin, Texas 78711-3326

RE: Application from Carroll Water Company, Certificate of Convenience and Necessity (CNN No. 11543 to Acquire and Transfer a Portion of facilities from CCN No. 1009 held by Community Water Service, Inc., in Ellis County; Application No. 37981-S

CN: 600666507; RN: 101225803 (Carroll Water Company)
CN: 600652952; RN: 101441467 (Community Water Service)

Attention: Ms. Lisa Fuentes

Dear Ms. Fuentes:

This letter is in response to the notice of deficiency sent from TCEQ on August 21, 2014. The answers to the questions addressed in the notice are as follows:

- A.
- i. An updated map has been attached that illustrates production, transmission and distribution facilities for the Red Oak Community Water Service system.
 - ii. There are no facilities of customers being served outside of the applicants certified area.

Please review this information and inform me of any further required action.

Sincerely,


Dustan DeWinne
Project Engineer

Blue V

Indu
664

Norton


Ha

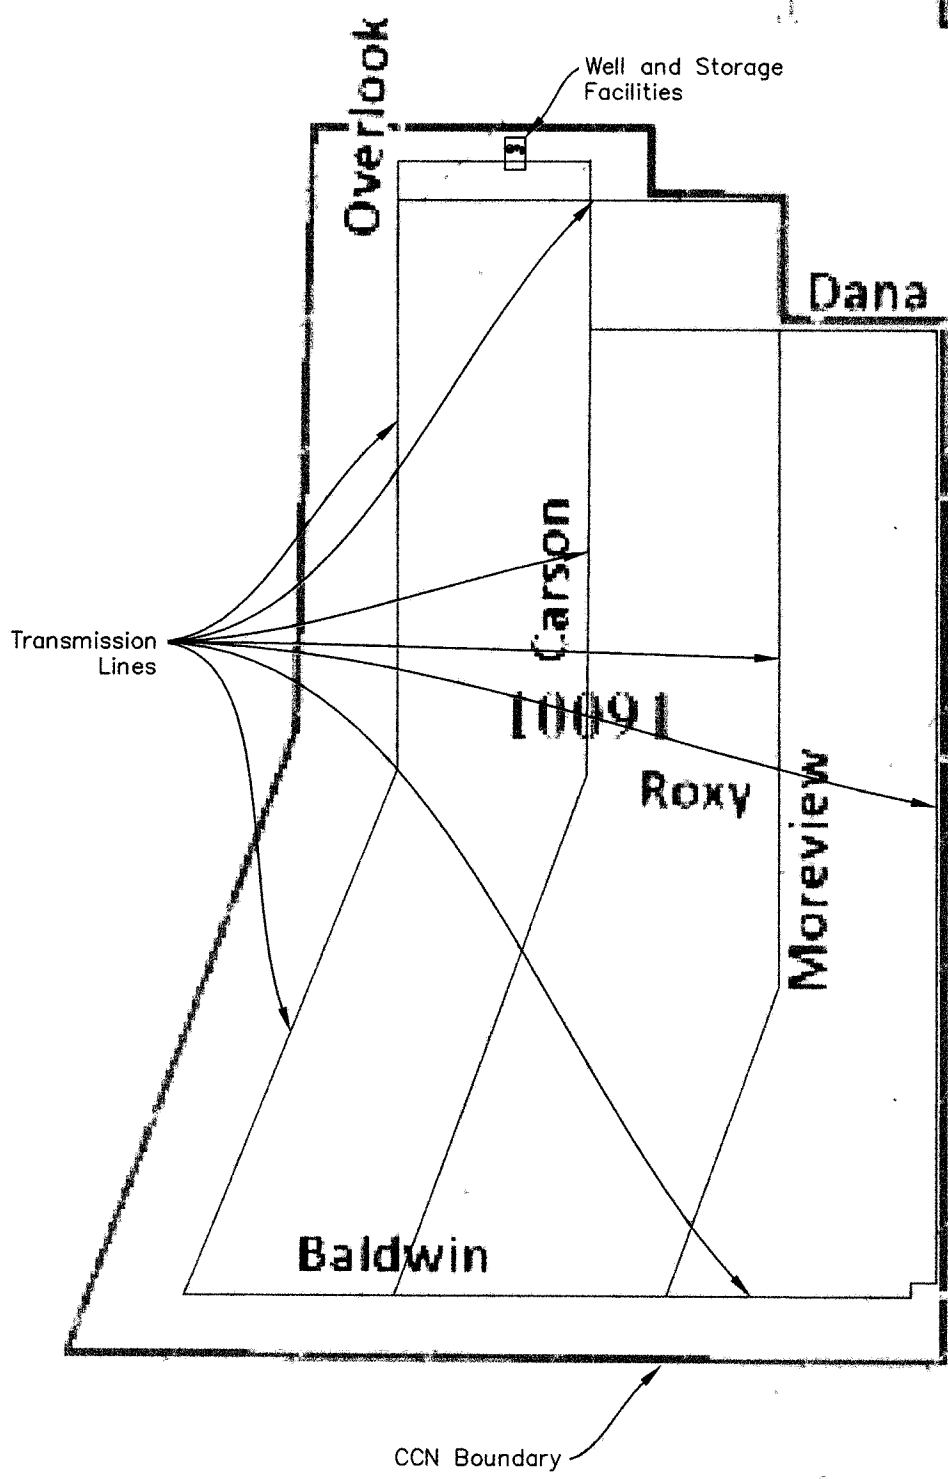


35E

35 E Service

Centur

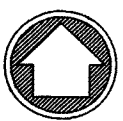

eeekside


<p>Date September 8, 2014</p> <p>Drawn By DD</p> <p>Scale NTS</p>	 <p>consulting engineers, inc.</p> <p>150 N. Harbor Drive - Suite 408 • Stephenville, TX 76401 (254) 948-9100 Fax (254) 948-9124 email: ce@ceeinc.org registered firm FF-2329</p>	<p>Walter J. Carroll Water Company CN600666507; RN101225803 Ownership Transfer of Red Oak Community Water Service Facilities Location Map</p>	
---	--	---	--

**Protecting Texas by
Reducing and
Preventing Pollution**

Texas Commission on Environmental Quality
P.O. Box 13087
Austin, Texas 78711-3087
For more information
concerning this map, please contact the
Water Supply Division at (512) 239-4691.
05/19/2014

Red Oak PWS

Disclaimer:
This map was generated by the Integrated Water Utilities
Database (IWUD) from the Texas Commission on
Environmental Quality. No claims are made to the
accuracy or completeness of the data or to its suitability
for a particular use.

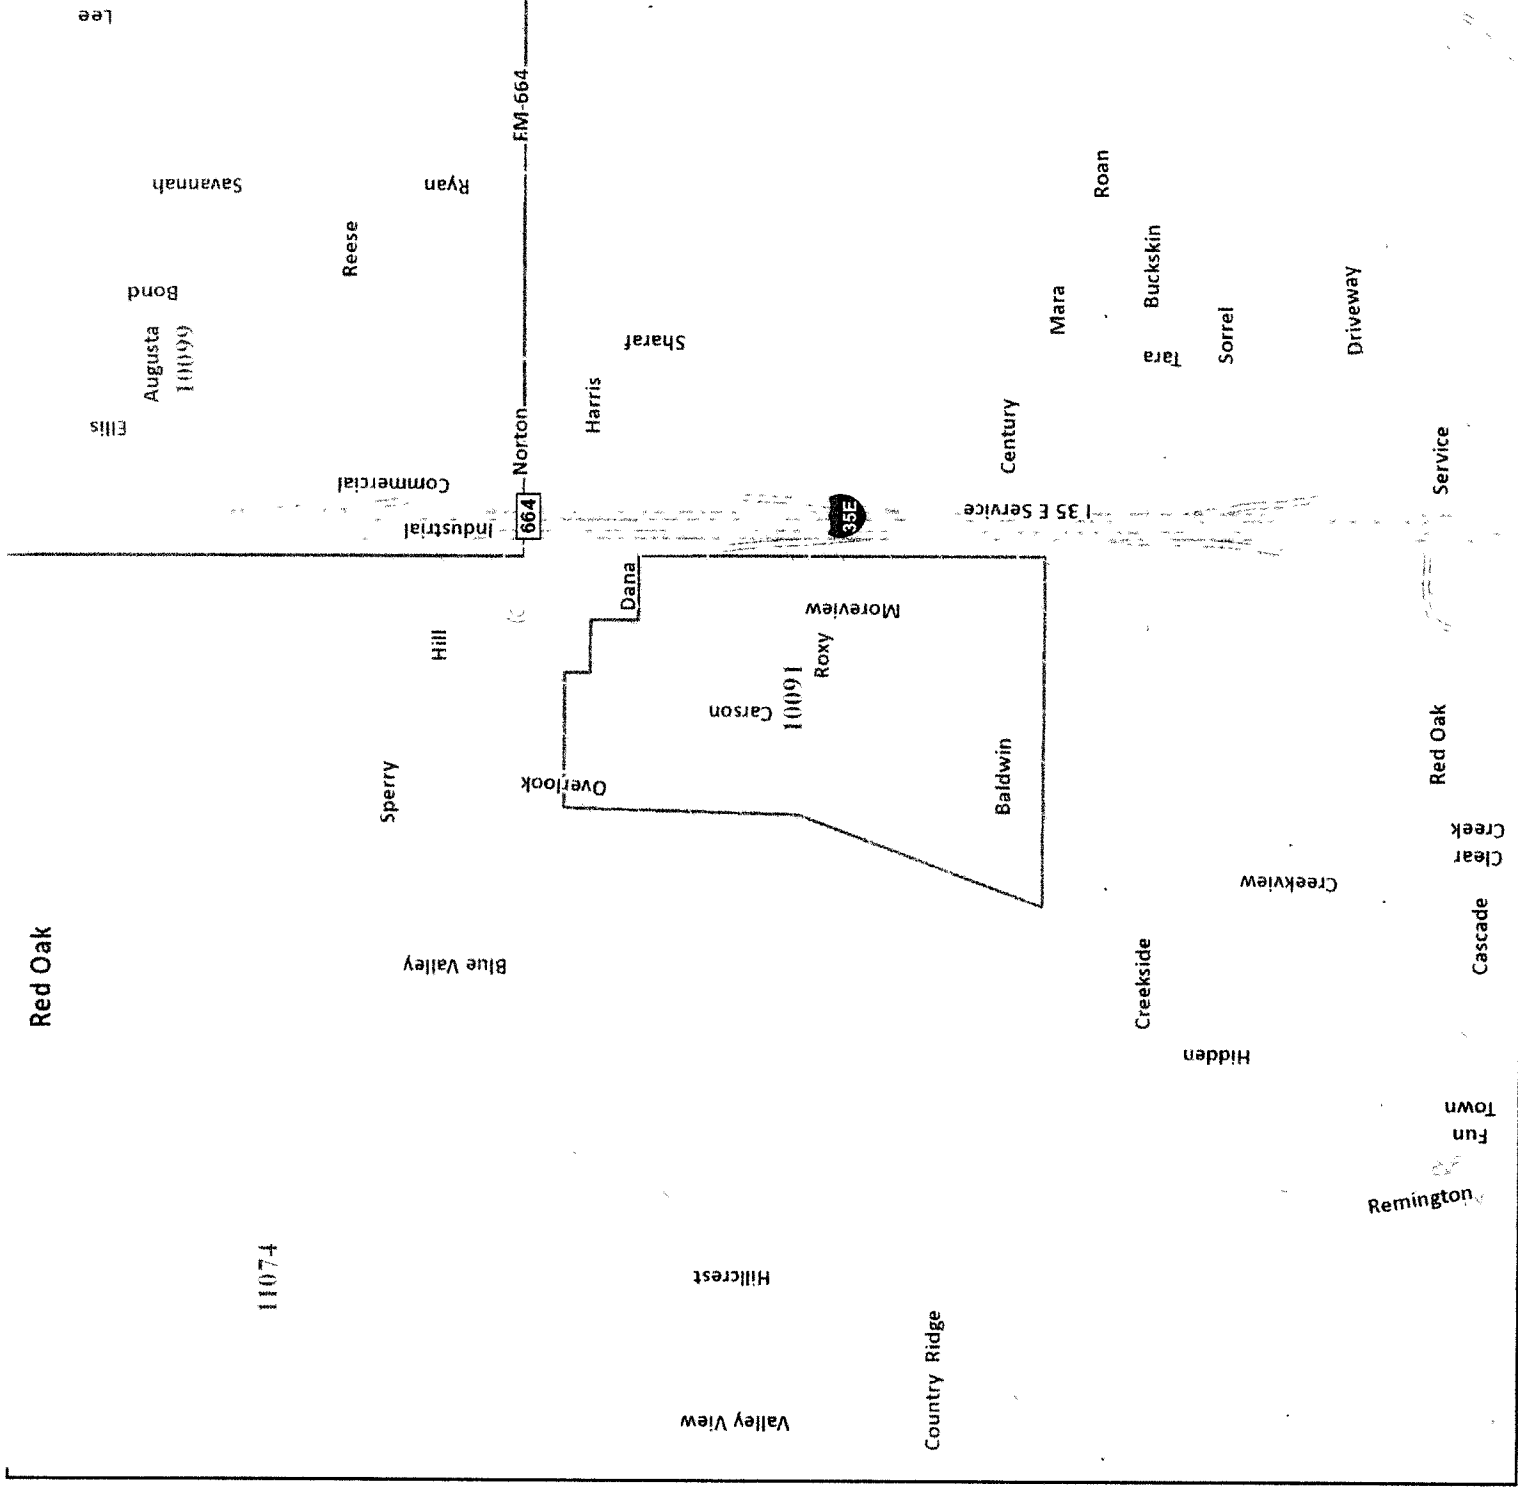



consulting engineers, inc.

150 n. harbin drive – suite 408 • stephenville, tx 76401
phone: (254) 968-8130 fax: (254) 968-8134
email: ceeinc@ceeinc.org registered firm: #F-2323

September 8, 2014

Public Utility Commission
Water Utilities Division
1701 N. Congress Avenue
P.O. Box 13326
Austin, Texas 78711-3326

RE: Application from Carroll Water Company, Certificate of Convenience and Necessity (CNN No. 11543 to Acquire and Transfer a Portion of facilities from CCN No. 1009 held by Community Water Service, Inc., in Ellis County; Application No. 37981-S

CN: 600666507; RN: 101225803 (Carroll Water Company)
CN: 600652952; RN: 101441467 (Community Water Service)

Attention: Ms. Lisa Fuentes

Dear Ms. Fuentes:

This letter is in response to the notice of deficiency sent from TCEQ on August 21, 2014. The answers to the questions addressed in the notice are as follows:

- A.
- i. An updated map has been attached that illustrates production, transmission and distribution facilities for the Red Oak Community Water Service system.
 - ii. There are no facilities of customers being served outside of the applicants certified area.

Please review this information and inform me of any further required action.

Sincerely,


Dustan DeWinne
Project Engineer

Blue


Indu
664

Norton

Ha

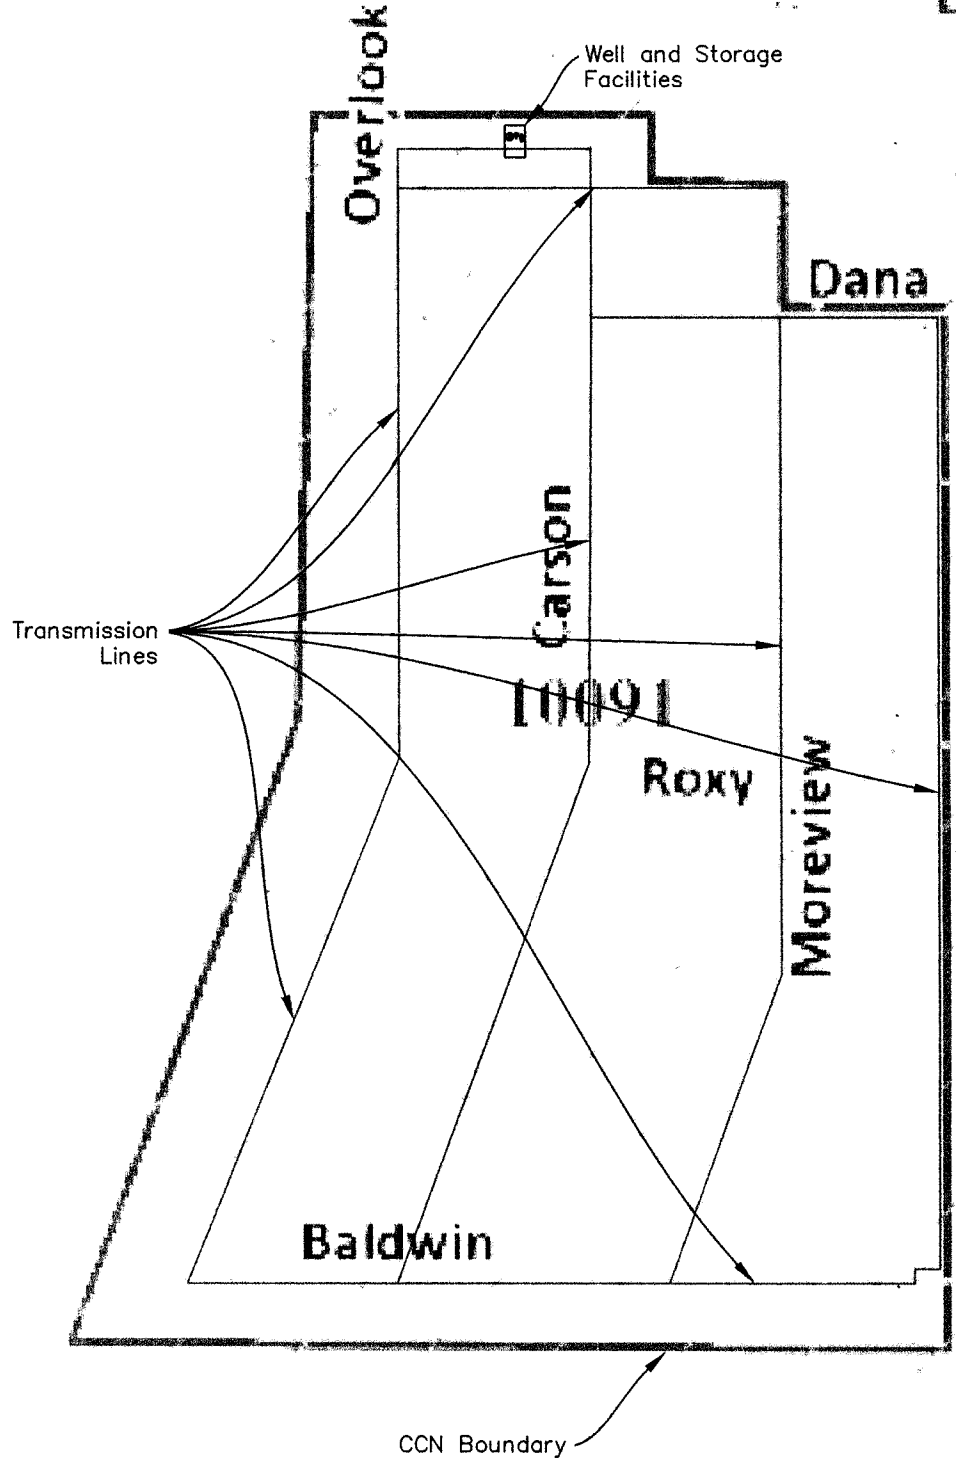

eeekside


<p>Date September 8, 2014</p> <p>Drawn By DD</p> <p>Scale NTS</p>	 <p>consulting environmental engineers, inc. 130 N. Hobbs Drive - Suite 408 • Stephenville, TX 76401 (254) 946-8110 Fax: (254) 946-8114 email: ce@cee.com Registered Firm: 97-2825</p>	<p>Walter J. Carroll Water Company CN600666507; RN101225803 Ownership Transfer of Red Oak Community Water Service Facilities Location Map</p>	
--	--	--	--

**Protecting Texas by
Reducing and
Preventing Pollution**

Texas Commission on Environmental Quality
P O Box 13087
Austin, Texas 78711-3087
For more information
concerning this map, please contact the
Water Supply Division at (512) 239-4691.
05/19/2014

Red Oak PWS

Disclaimer:
This map was generated by the Integrated Water Utilities
Database (IWUD) from the Texas Commission on
Environmental Quality. No claims are made to the
accuracy or completeness of the data or to its suitability
for a particular use.

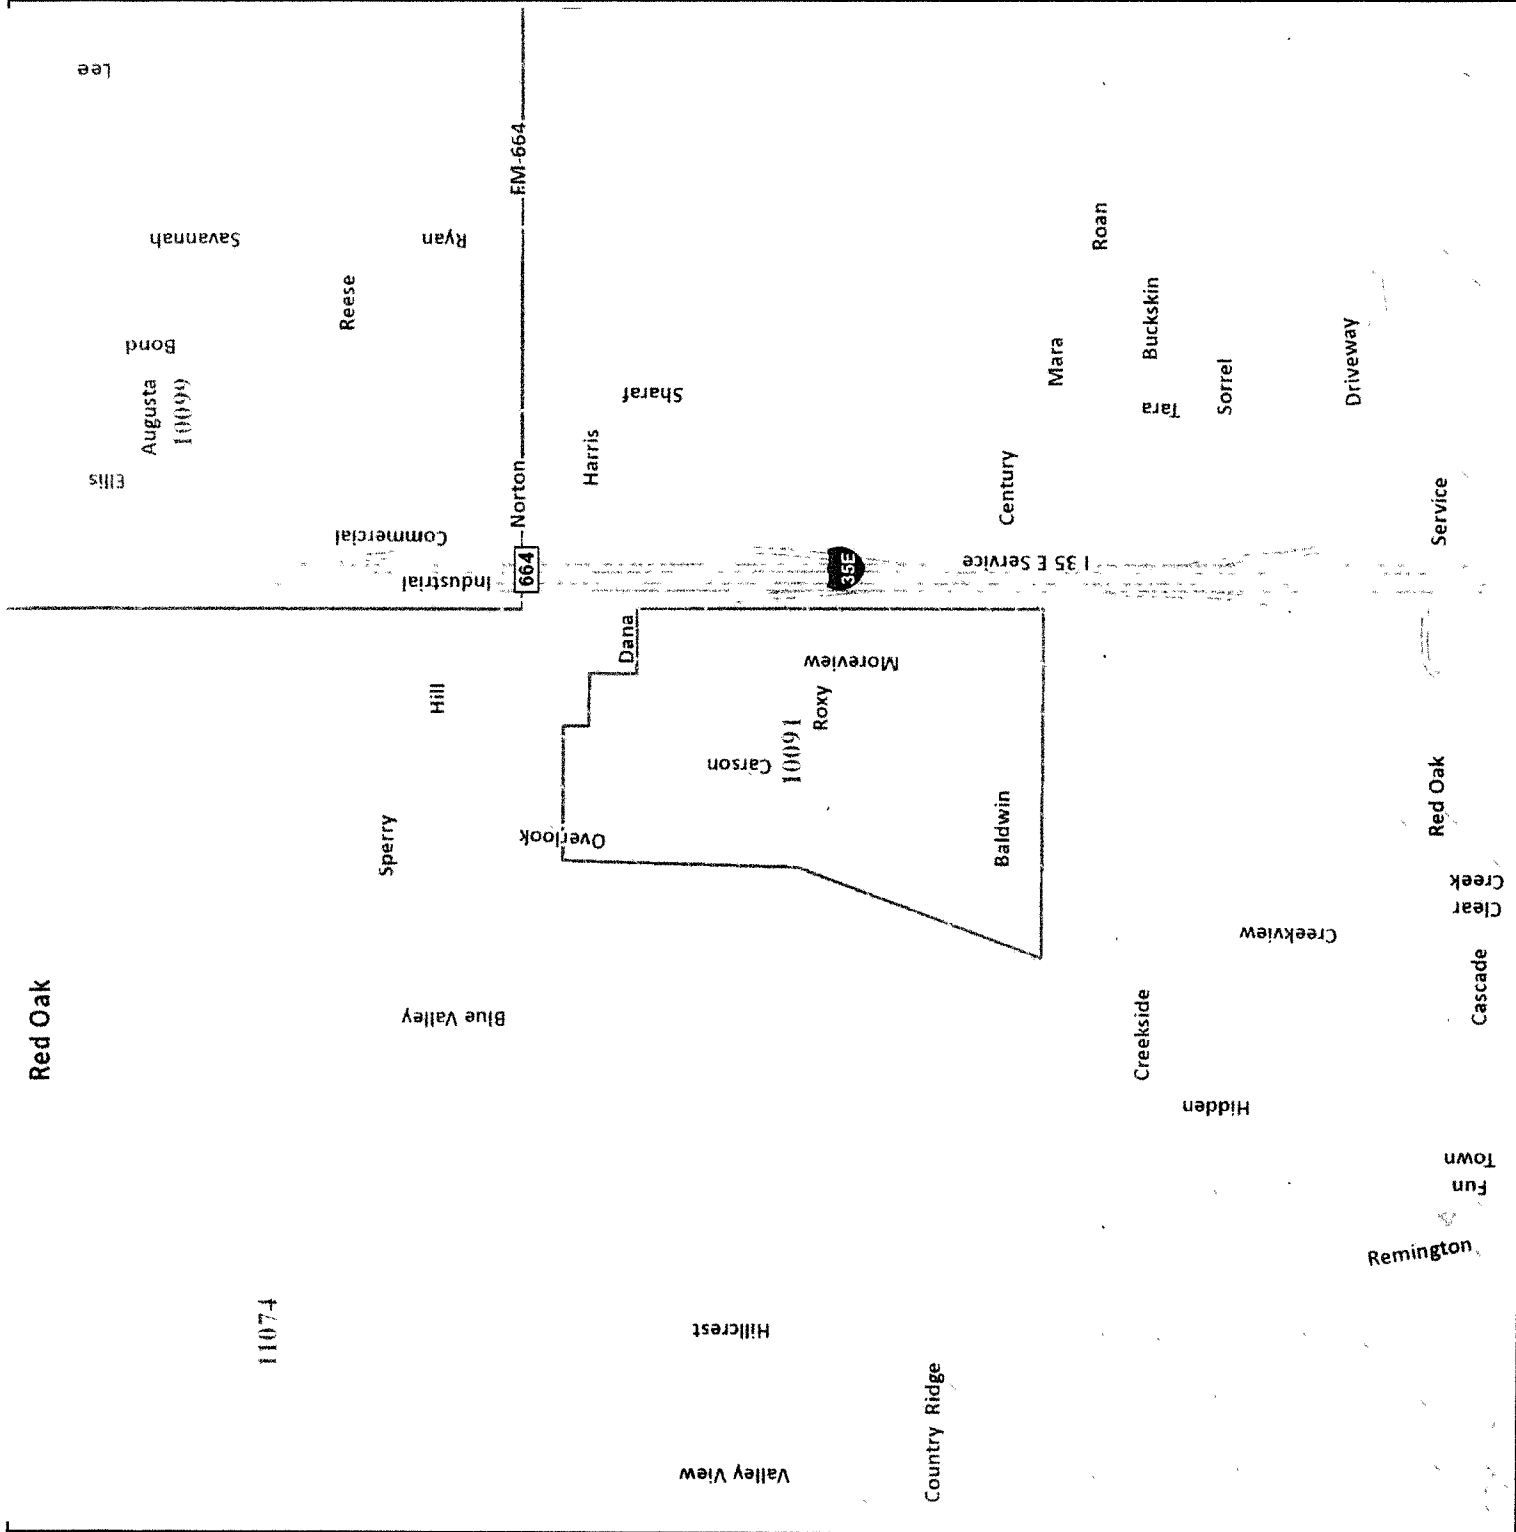

11074



TEXAS COMMISSION ON ENVIRONMENTAL QUALITY

Protecting Texas by Reducing and Preventing Pollution

August 21, 2014

**BY FAX TO 972/617-0817 AND
BY CERTIFIED MAIL**

Mr. Walter Carroll
513 Winding Creek Trail
Red Oak, TX 75154

NOTICE OF DEFICIENCY

Re: Application from Carroll Water Company, Certificate of Convenience and Necessity (CCN) No. 11543 to Acquire and Transfer a Portion of facilities from CCN No. 10091 held by Community Water Service, Inc., in Ellis County; Application No. 37981-S

CN: 600666507; RN: 101225803 (Carroll Water Company)
CN: 600652952; RN: 101441467 (Community Water Service)

Dear Mr. Carroll:

Your application for Carroll Water Company has been assigned Application No. 37981-S, but has not been accepted for filing. Please refer to the application number in future correspondence.

Additional information is necessary for your application to be accepted for filing.

Please submit four (4) copies of the following:

- A. Provide separate and additional maps of the proposed area(s) to show the following:
- all facilities, illustrating separately facilities for production, transmission and distribution of the applicant's service(s); and
 - any facilities, customers or area currently being served outside the applicant's certificated area(s).

Processing of the above referenced application cannot proceed and notices cannot be published or mailed until the requested items are received. These items must be completed and returned by **October 1, 2014**. Effective September 1, 2014, responsibility for regulating water and wastewater rates and CCNs will transfer to the Public Utility Commission of Texas (PUC). If responding before **September 1, 2014**, please submit your information to the TCEQ at the address shown on the letterhead. After September 1, 2014, please submit your written response to the address below:

P.O. Box 13087 • Austin, Texas 78711-3087 • 512-239-1000 • tceq.texas.gov

How is our customer service? tceq.texas.gov/customersurvey

printed on recycled paper using vegetable-based ink

P.02

AUG 21 2014 11:24


TCEQ WATER SUPPLY DIV FAX: 512-239-6145

Mr. Walter Carroll
Page 2
August 21, 2014

Public Utility Commission
Water Utilities Division
1701 N. Congress Avenue
P. O. Box 13326
Austin, Texas 78711-3326

Thank you for your assistance in this matter. Please contact Ms. Lisa Fuentes at 512/239-6117 if you have any questions. Ms. Fuentes will be your contact at the PUC for this application after September 1, 2014.

Sincerely,


Carl-Michel La Caille, Assistant Director
Water Supply Division
Texas Commission on Environmental Quality

CML/CM/mmg

P.03

Aug 21 2014 11:25

TCEQ WATER SUPPLY DIV Fax: 512-239-6145



consulting environmental engineers, inc.

150 n. harbin drive - suite 408 • stephenville, tx 76401
phone (254) 968-8130 fax (254) 968-8134
email: ceeinc@ceeinc.org registered firm #F-2323

LETTER OF TRANSMITTAL

TO: Public Utility Commission
Water Utilities Division
1707 N. Congress Avenue
P.O. Box 13326
Austin, TX 78711-3326

DATE: 9/8/2014
ATTENTION: Ms. Lisa Fuentes
RE: Walter J. Carroll Water Company, Inc.
Application No. 37981-S
CN600666507; RN101225803

WE ARE SENDING YOU THE ATTACHED THE ENCLOSED UNDER SEPARATE COVER

Copies	Description
1	Response to Notice of Deficiency dated August 21, 2014
3	Copies of same
1	Copy of NOD letter received from TCEQ dated August 21, 2014

THESE ARE TRANSMITTED AS CHECKED BELOW:

- For your use
- As requested
- For review and comment
- No exceptions taken
- Make corrections noted
- Returned for corrections
- Resubmit ___ copies for review
- Resubmit ___ copies for distribution
- Other _____

THIS IS A REQUEST FOR INFORMATION

REMARKS:

Please contact Dustan DeWinne with Consulting Environmental Engineers regarding any technical information during this application process.

COPY TO: _____

SIGNED: Charles P Gillespie Jr P.E.