



Control Number: 45489



Item Number: 108

Addendum StartPage: 0

To: Public Utility Commissioner of Texas
Central Records
1701 N Congress PO Box 13326
Austin, Texas 78711-3326

RECEIVED

10 MAR 28 PM 1:10

PUBLIC UTILITY COMMISSION
FILING CLERK

From: Hector Castaneda, LNV

Date: March 27, 2019

**Re: Docket No. 45489 Application to Obtain CCN in
City of Gregory, San Patricio County, Texas**


To whom it may concern;

The attached information is listed below:

1. New Map depicting proposed services area, city limits, ETJ, roadways, and prospective customers requesting new service located outside City Limits. (1 Original & 7 copies).

Please feel free to contact me if you have any questions or require further information.


Respectfully,
LNV Engineering
TBPE Firm No. F-366



Hector Castaneda, E.I.T.



SCALE: 1"=2000'

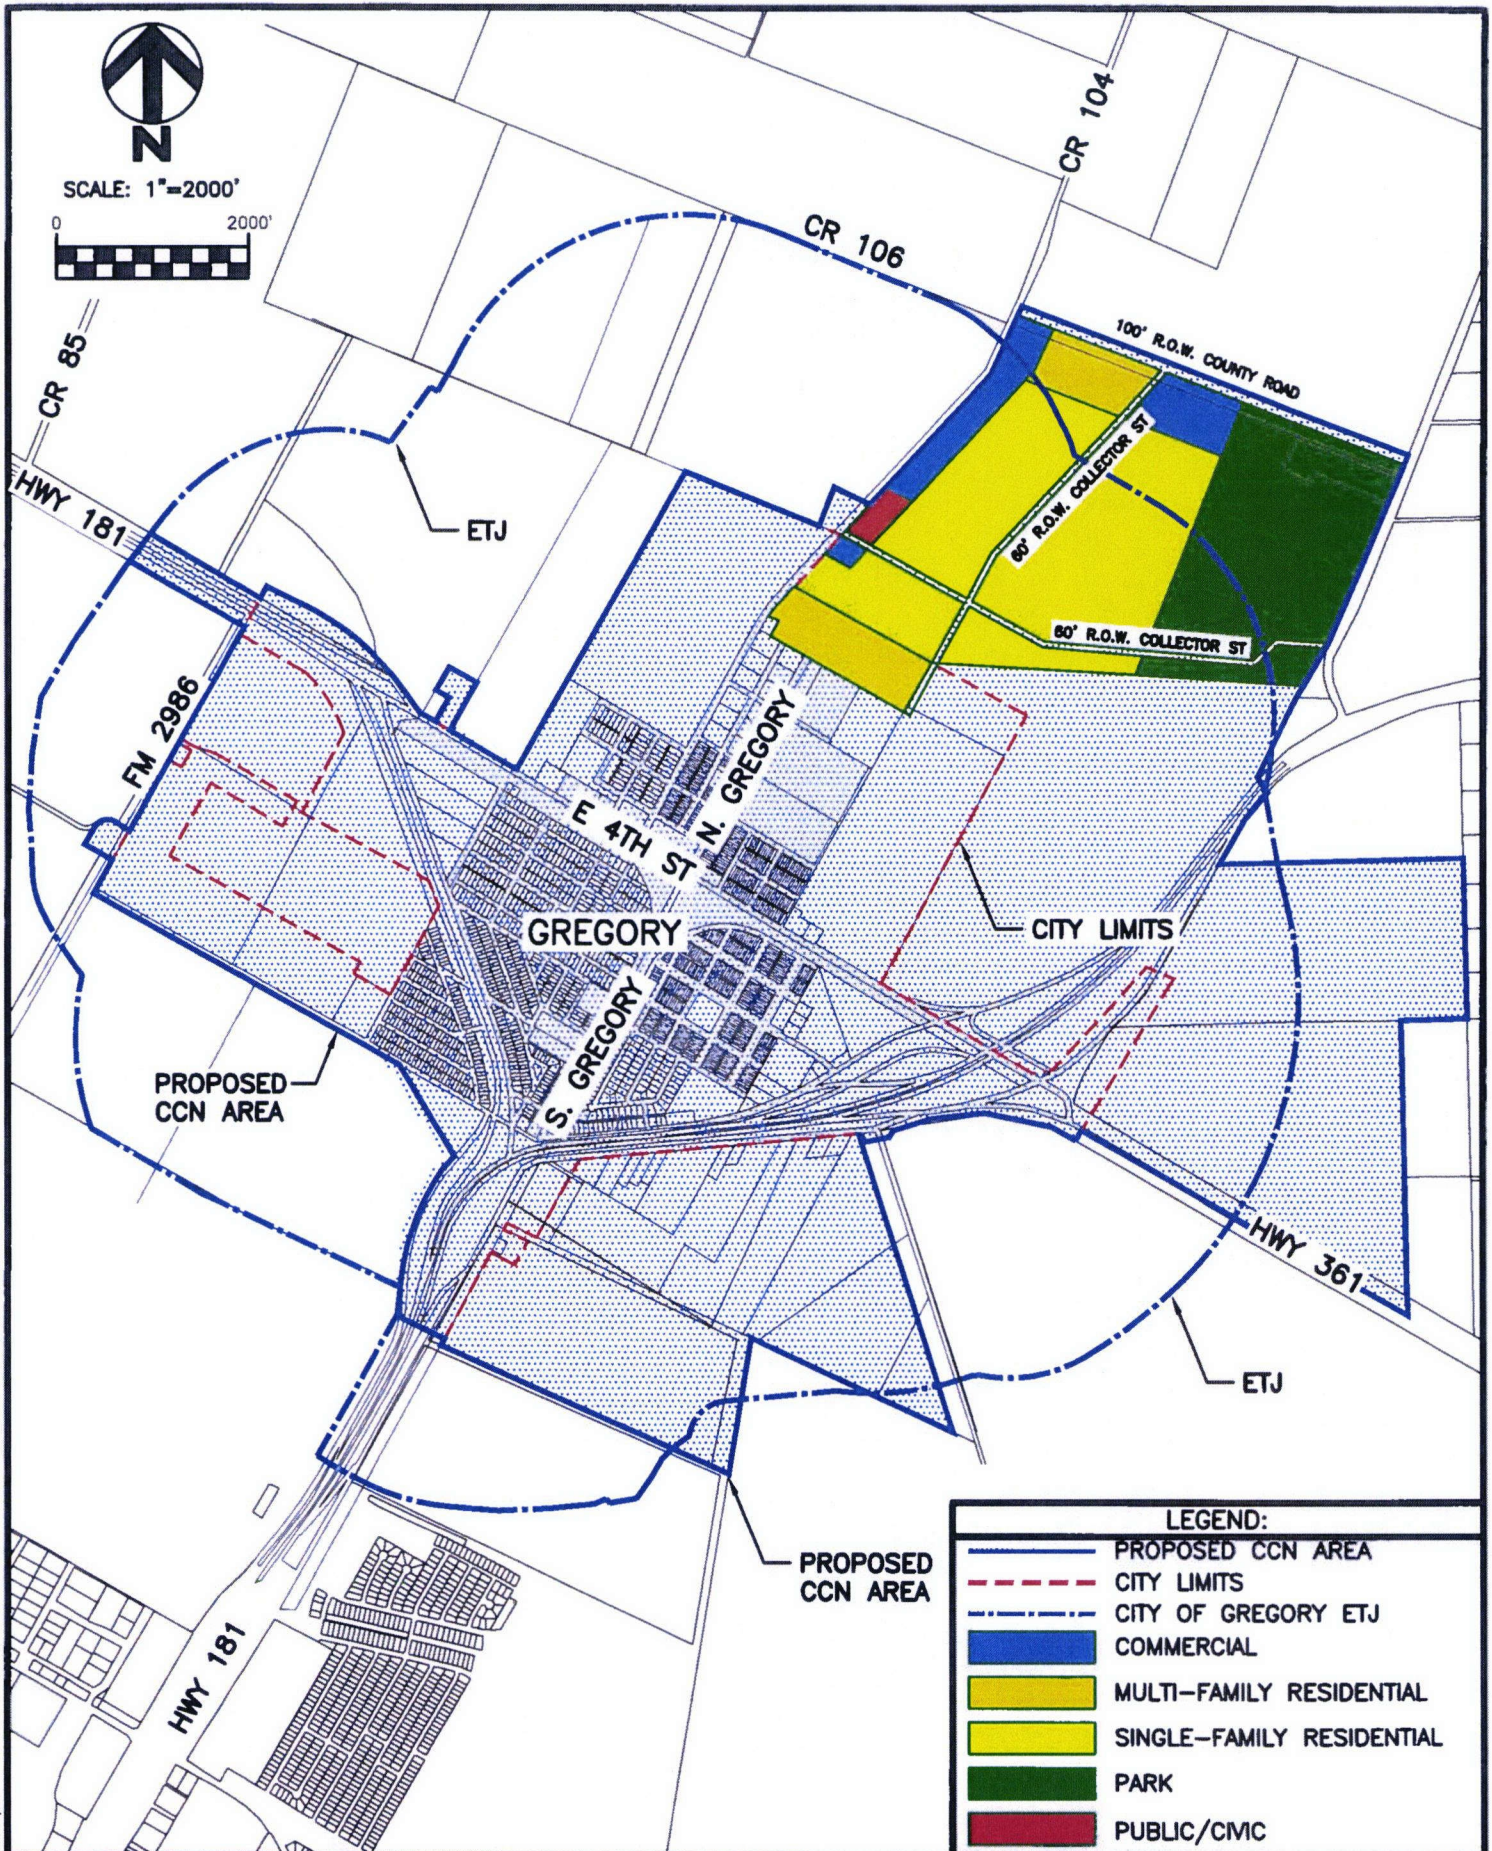

LEGEND:

- PROPOSED CCN AREA
- CITY LIMITS
- CITY OF GREGORY ETJ
- COMMERCIAL
- MULTI-FAMILY RESIDENTIAL
- SINGLE-FAMILY RESIDENTIAL
- PARK
- PUBLIC/CMC



engineers | architects | surveyors

801 NAVIGATION, SUITE 300
CORPUS CHRISTI, TX 78408

TBPE FIRM NO. F-366
TBPLS FIRM NO. 10126500

PH: (361) 883-1984
FAX: (361) 883-1986

WWW.LNVINC.COM

CITY OF GREGORY, TEXAS

ORDER No. 22
ADOPTING POST-REMAND SCHEDULE