



Control Number: 46205



Item Number: 5

Addendum StartPage: 0

46205

**FERRIS, FLINN & MEDINA, LLC**

E N G I N E E R S   S U R V E Y O R S

August 5, 2016

147-001

Filing Clerk  
Public Utility Commission of Texas  
1701 N. Congress Avenue  
P.O. Box 13326  
Austin, Texas 78711-3326

RECEIVED  
2016 AUG -9 AM 9:50  
PUBLIC UTILITY COMMISSION  
FILING CLERK

Re: Supplemental Filings for CCN Transfer Application  
Transfer of Wastewater Lift Station and Force Main

Dear Filing Clerk,

Our office recently submitted a Sale, Transfer or Merger Application on behalf of John Frias Waste Water Utility and Olmito Water Supply Corporation. Date submitted: July 22, 2016; Tracking No. NOK9LXZU. We would like to further submit supplemental documentation to replace pages of the pending application.

Supplemental Filings include:

- Revised page 2 of 23 of the STM application
- 2 revised Location Maps submitted as Attachment 8

If any further documentation is required or any questions arise, please feel free to contact us.

Respectfully,  
**FERRIS, FLINN & MEDINA, LLC**



Frank A. Ferris, PE  
President

Attachments:

- Revised page 2 of 23 of the STM Application
- Revised Exhibits A & B (Attachment 8) of STM Application

5

## Part A – General Information

\*RN# 101256493 \*CN# 600690143 \* (PRIOR TCEQ ID numbers)

1. Proposed action of application (check all the boxes that apply):

<input type="checkbox"/> Sale of	<input type="checkbox"/> All	<input type="checkbox"/> Portion	of the	<input type="checkbox"/> Water system(s) under CCN No.:	
<input type="checkbox"/> Acquisition				<input type="checkbox"/> Sewer system(s) under CCN No.:	
<input type="checkbox"/> Lease/Rental					

<input checked="" type="checkbox"/> Transfer of	<input checked="" type="checkbox"/> All	<input type="checkbox"/> Portion	of the	<input type="checkbox"/> Certificated water service area – CCN No.:	
				<input checked="" type="checkbox"/> Certificated sewer service area – CCN No.:	20714

If only a portion of a system or certificated service area is affected by this transaction, please specify the areas or subdivision involved:

N/A
-----

and to:

<input type="checkbox"/> Obtain a CCN for the transferee (purchaser) – indicate if purchaser will take the seller's CCN	
<input type="checkbox"/> Amend the transferee's CCN No.:	
<input checked="" type="checkbox"/> Merge or consolidate public utilities	
<input checked="" type="checkbox"/> Cancel CCN of the transferor (seller)	John Frias WWU (CCN 20714)

2. Proposed effective date of this transaction: 9/1/2016

(Must be at least 120 days after proper notice is provided)

## Part B – Current Service Provider or Seller Information

Questions 3 through 5 apply to the transferor (current service provider or seller)

3. For the current CCN holder or service provider please indicate:


A. Name: Kathleen Ann Becker de Diener  
(Individual, Corporation or Other Legal Entity)

who is a(n):of ☒ Individual ☐ Corporation ☐ WSC ☐ HOA or POA ☐ Other

B. Utility Name (if different than above): John Frias WWU c/o Ferris, Flinn & Medina, LLC  
Address: 1405 N. Stuart Place Rd., Palm Valley, TX 78552 Telephone: (AC) (956) 364-2236

C. Contact person. Please provide information about the person to be contacted regarding this application. Indicate if this person is the owner, operator, engineer, attorney or accountant.

Name: Frank A. Ferris, PE Title: President / Engineer  
Address: 1405 N. Stuart Place Rd, Palm Valley, TX 78552 Telephone: (AC) (956) 364-2236

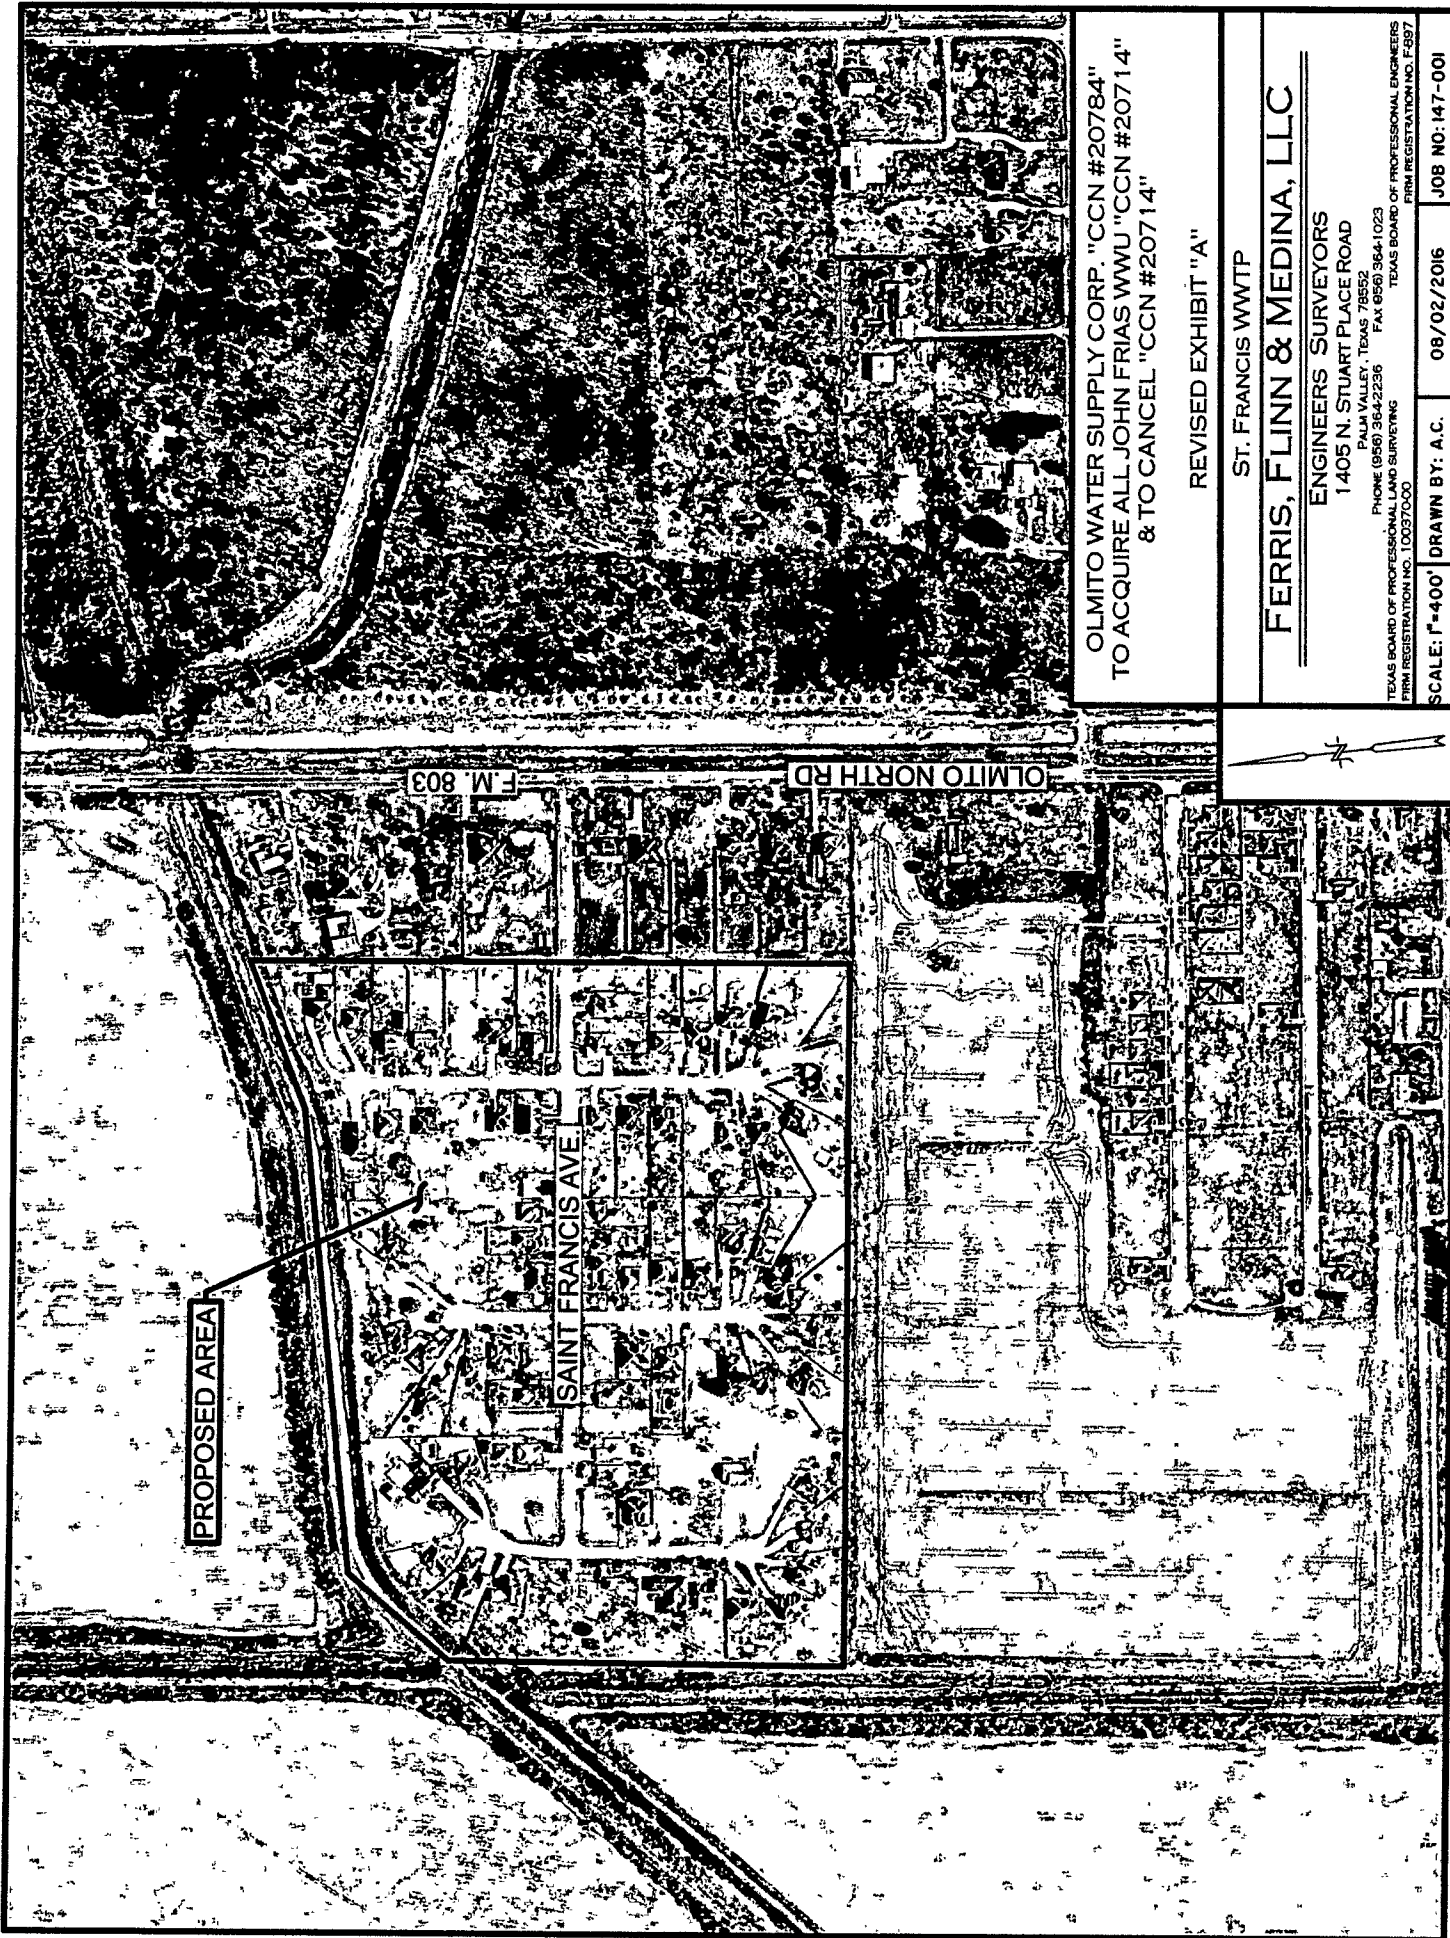

OLMITO WATER SUPPLY CORP. "CCN #20784"  
TO ACQUIRE ALL JOHN FRIAS WWU "CCN #20714"  
& TO CANCEL "CCN #20714"


REVISED EXHIBIT "A"

ST. FRANCIS WWTP

**FERRIS, FLINN & MEDINA, LLC**

ENGINEERS SURVEYORS  
1405 N. STUART PLACE ROAD  
PALM VALLEY, TEXAS 78552  
PHONE (956) 364-2236 FAX (956) 364-1023  
TEXAS BOARD OF PROFESSIONAL LAND SURVEYING  
FIRM REGISTRATION NO. 10037000

SCALE: 1"=400' DRAWN BY: A.C. 08/02/2016 JOB NO: 147-001

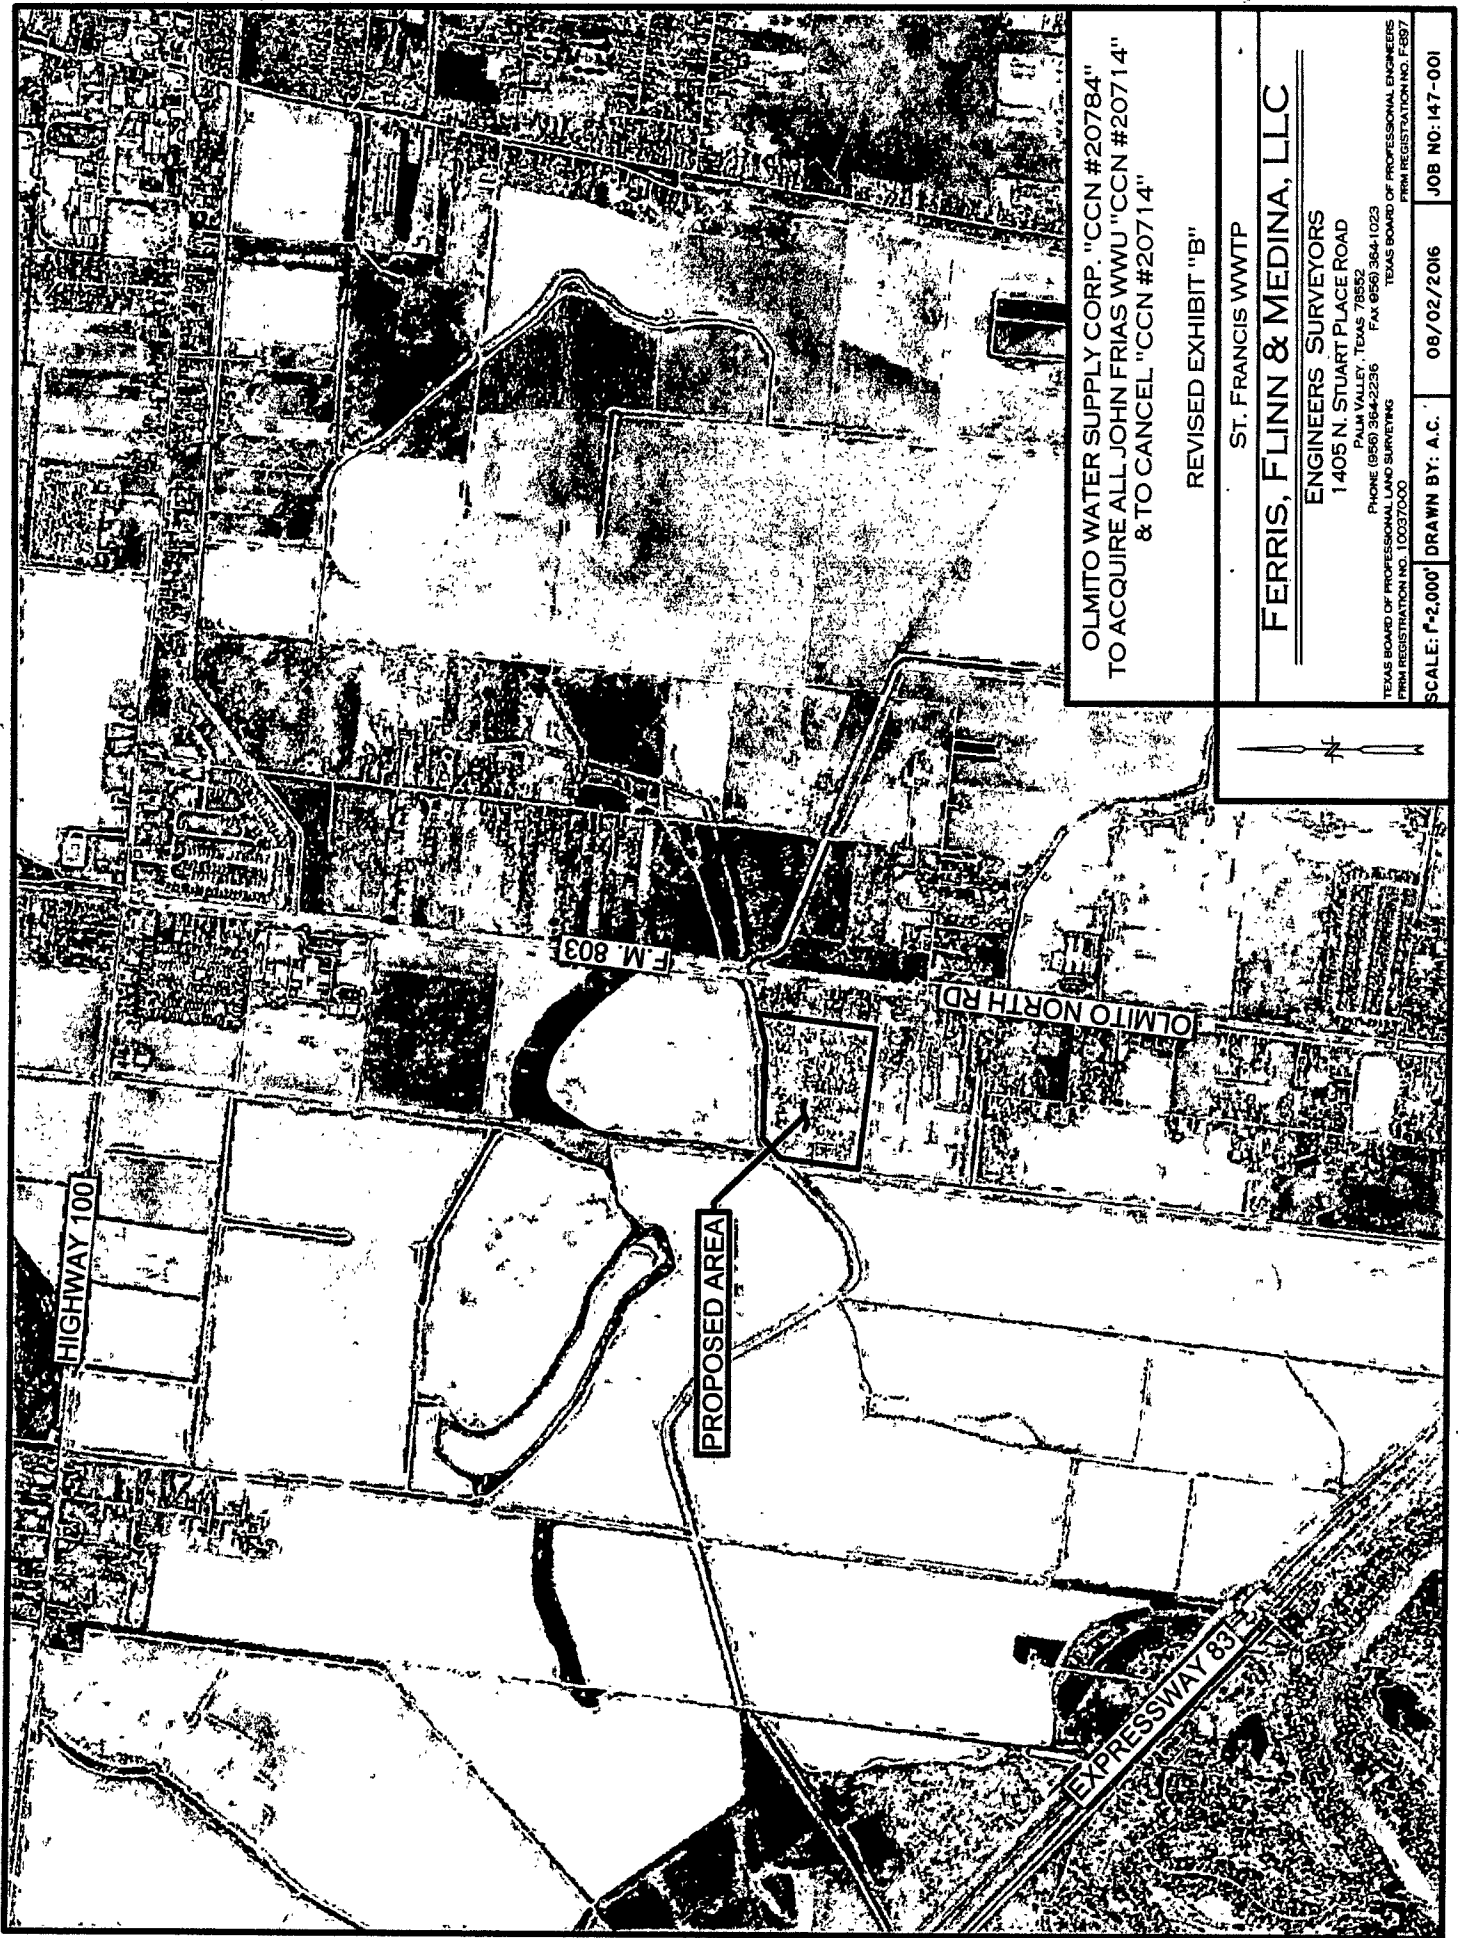

OLMITO WATER SUPPLY CORP. "CCN #20784"  
TO ACQUIRE ALL JOHN FRIAS WWU "CCN #20714"  
& TO CANCEL "CCN #20714"

REVISED EXHIBIT "B"

ST. FRANCIS WWTP

**FERRIS, FLINN & MEDINA, LLC**

ENGINEERS SURVEYORS  
1405 N. STUART PLACE ROAD  
PALM VALLEY, TEXAS 78552

PHONE (956) 364-2236 FAX (956) 364-1023  
TEXAS BOARD OF PROFESSIONAL ENGINEERS  
FIRM REGISTRATION NO. 10037000

SCALE: 1"=2,000' DRAWN BY: A.C.

08/02/2016

JOB NO: 147-001