




Control Number: 49559



Item Number: 6

Addendum StartPage: 0

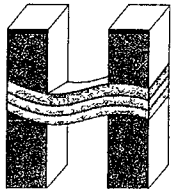

HAYES ENGINEERING, INC.

Texas Registered Engineering Firm F-1465 www.hayesengineering.net

2126 ALPINE ST LONGVIEW, TX 75601-3401

V 903.758.2010

F 903.758.2019

2019 JUL 19 AM 11:22

PUBLIC UTILITY COMMISSION
FILING CLERK

July 19, 2019

Public Utility Commission of Texas
Attention: Filing Clerk
1701 N. Congress Avenue
P.O. Box 13326
Austin, TX 78711-3326


RE: City of Hallsville
Application to Amend Water CCN (13200)
PWS ID# 1020004
Harrison County, Texas
Docket #49559

Dear Sirs:

Please find enclosed one original and six copies of the corrected mapping deficiencies. Also attached are four copies of the proposed CCN boundary in digital format (CD). The drawing is projectable on state plane coordinate system. If you require any additional information, please advise.

Sincerely,
HAYES ENGINEERING, INC.

Joey Scott
Project Manager
Joey@hayesengineering.net
(903) 758-2010 X 25

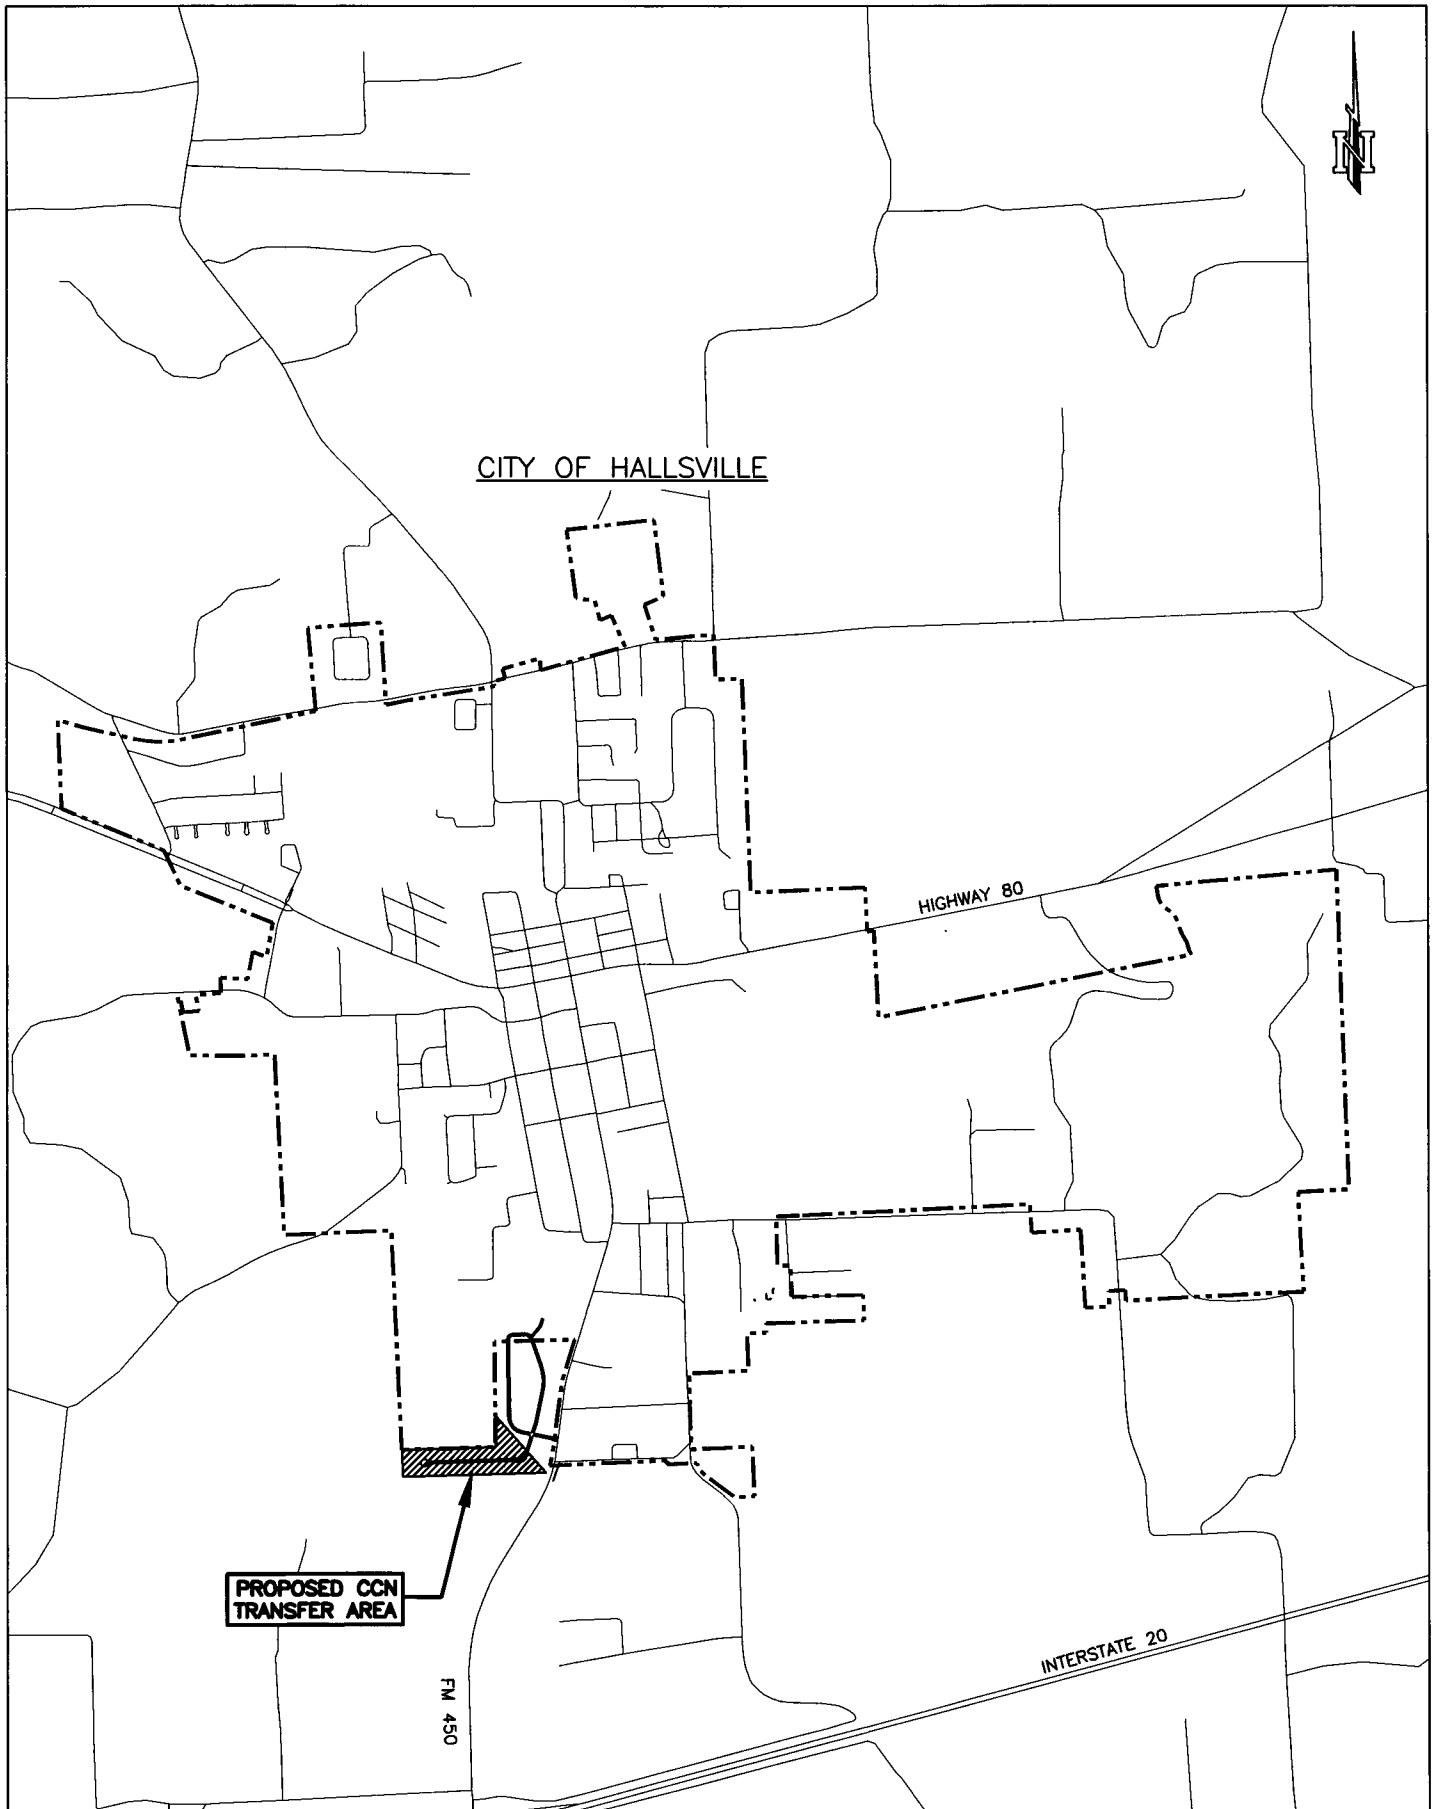


GENERAL LOCATION MAP



HAYES ENGINEERING, INC.
TEXAS REGISTERED ENGINEERING FIRM F-1465
2126 Alpine St. Longview, TX 75601-3401
Tel.: (903) 758-2010 • Fax: (903) 758-2099

CITY OF HALLSVILLE
CCN# 13200
HARRISON COUNTY, TEXAS

DATE : JULY 2019
SCALE : N.T.S.
JOB NO. HALLSVILLE

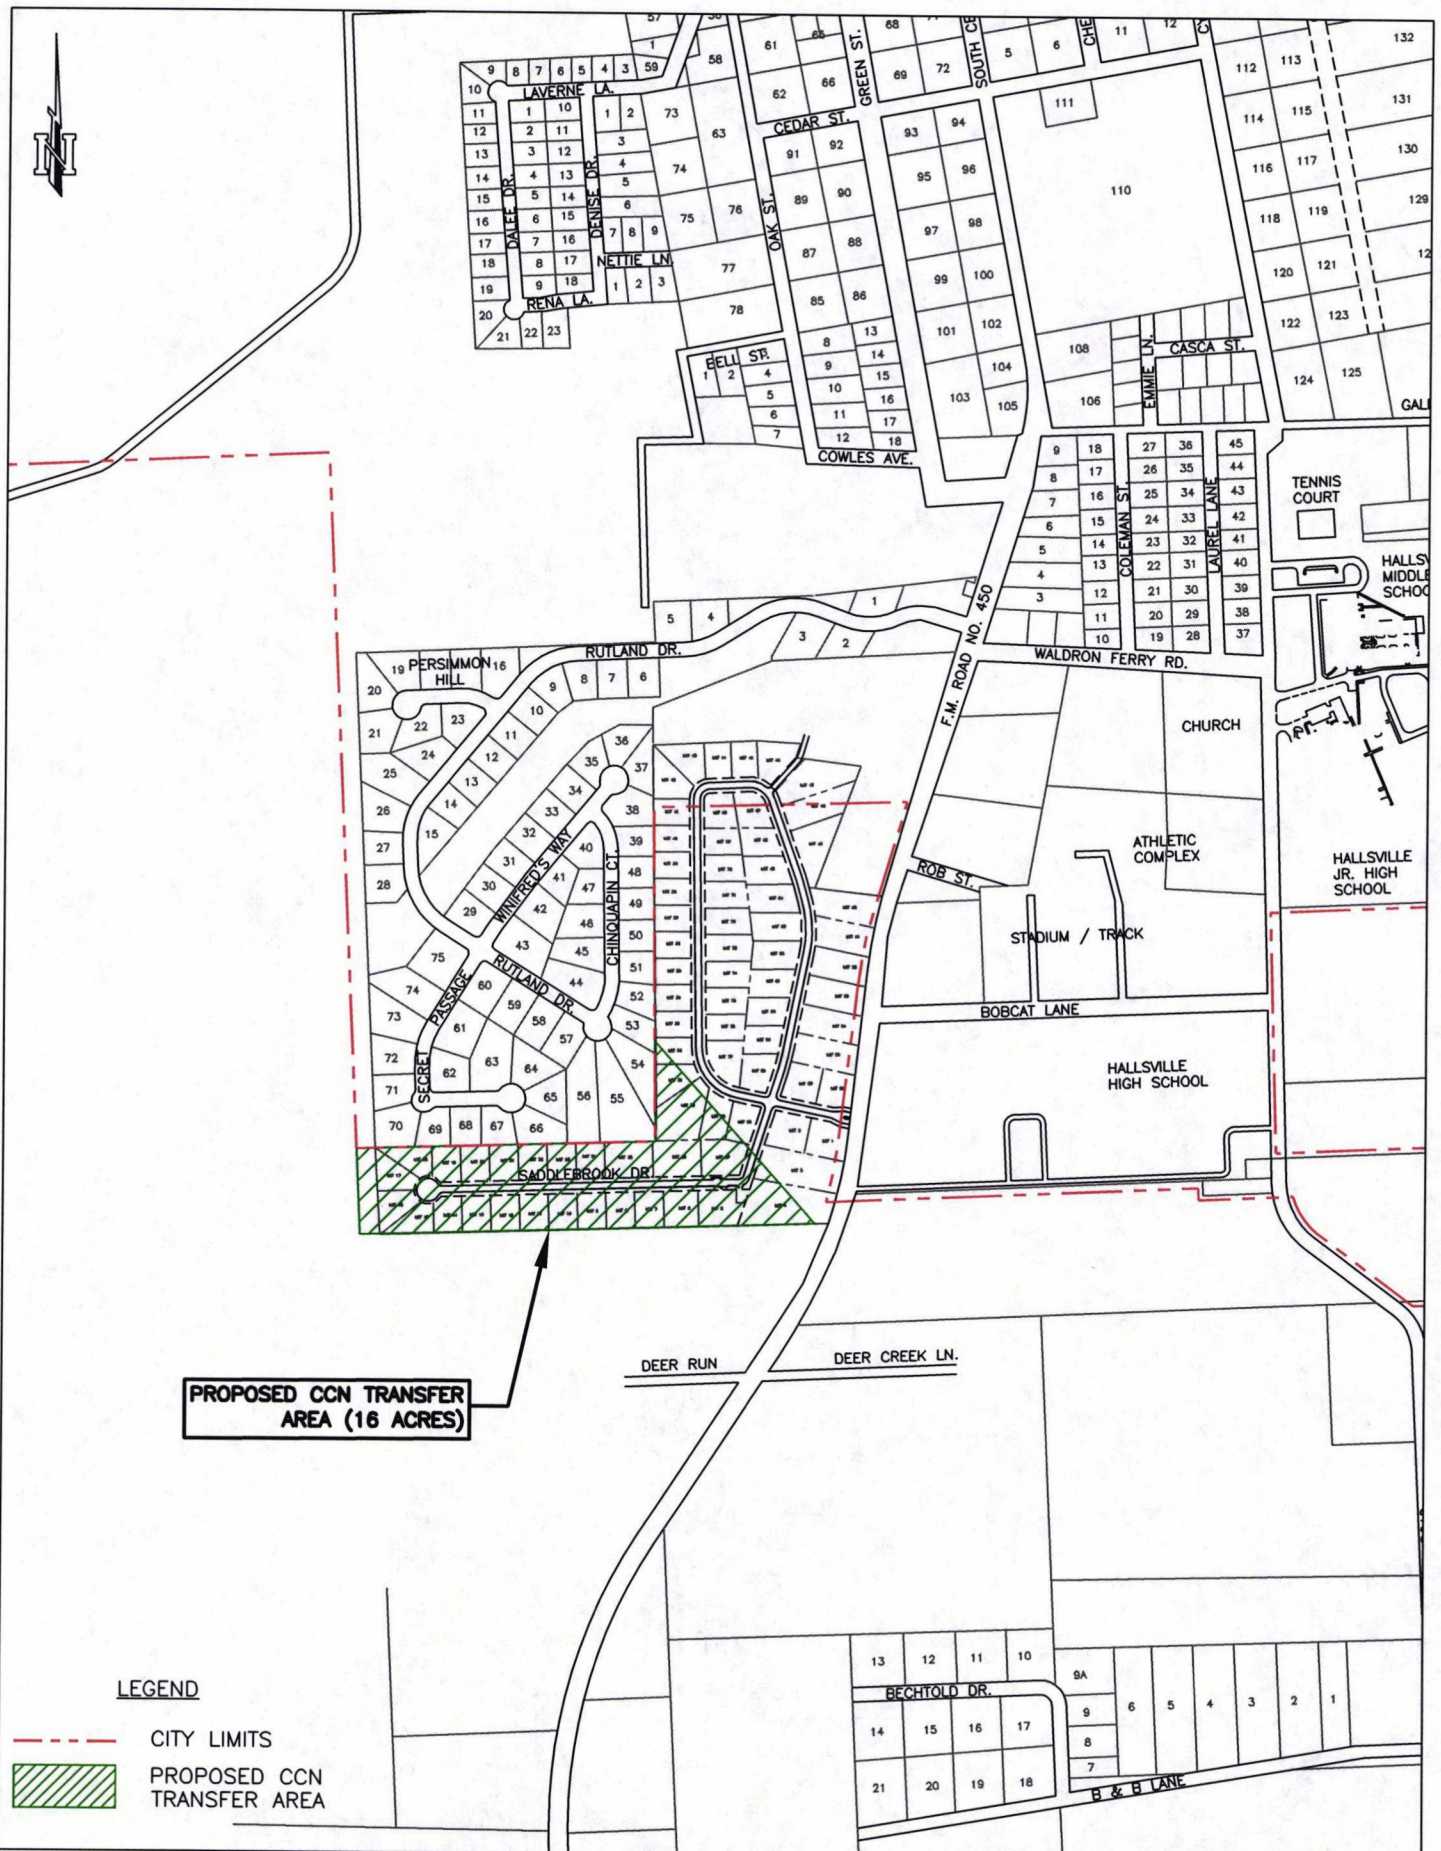

LEGEND

-  CITY LIMITS
-  PROPOSED CCN TRANSFER AREA



HAYES ENGINEERING, INC.
TEXAS REGISTERED ENGINEERING FIRM F-1465
2126 Alpine St. Longview, TX 75601-3401
Tel.: (903) 758-2010 • Fax: (903) 758-2099

CITY OF HALLSVILLE CCN# 13200
CCN APPLICATION
DETAILED LOCATION MAP

DATE : JUNE 2019
SCALE : 1"=800'
JOB NO. HALLSVILLE

CD ATTACHED

TO VIEW PLEASE CONTACT
CENTRAL RECORDS
512-936-7180