



Control Number: 49879




Item Number: 29

Addendum StartPage: 0

29

SWIFT WSC CCN AMENDMENT AREA B

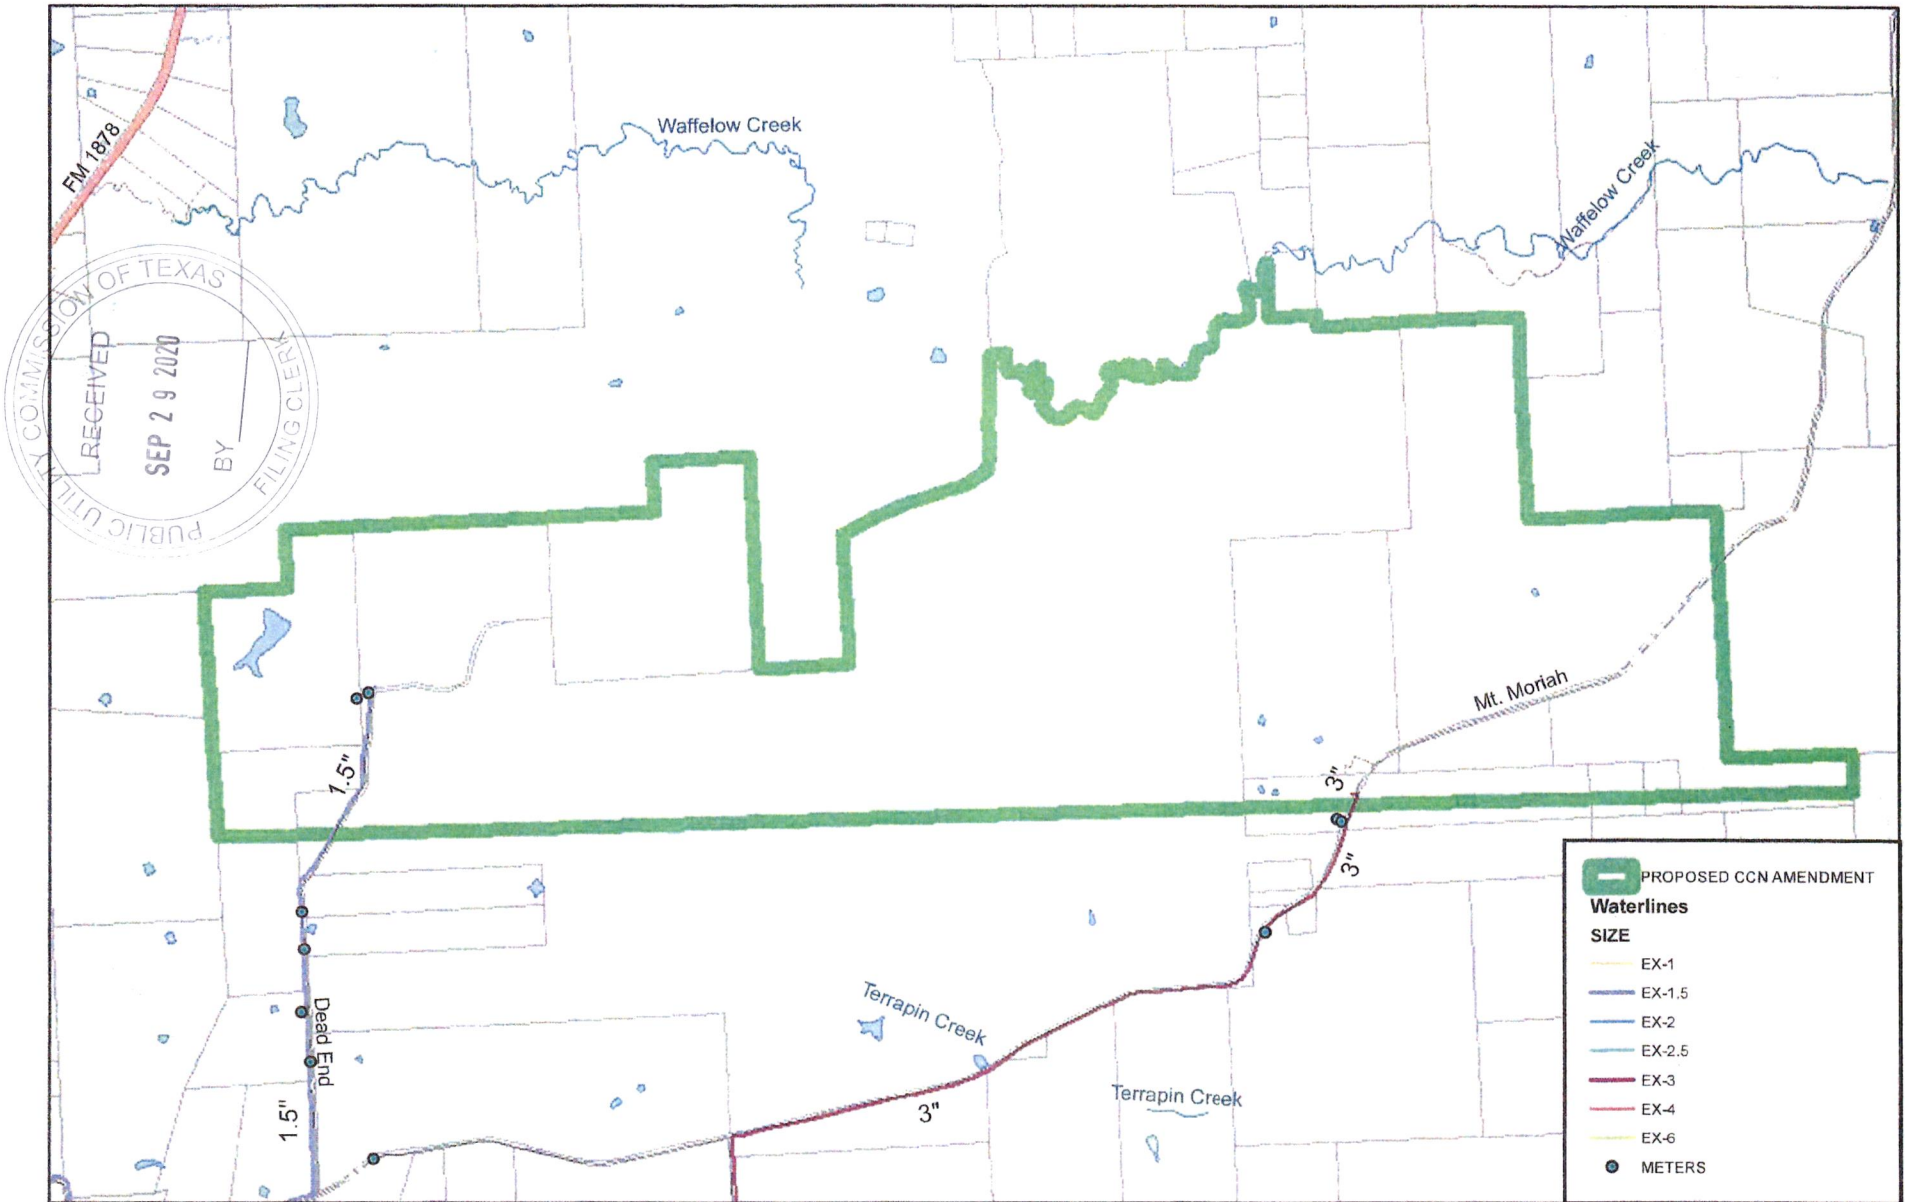

PROPOSED CCN AMENDMENT

Waterlines

SIZE


- EX-1
- EX-1.5
- EX-2
- EX-2.5
- EX-3
- EX-4
- EX-6
- METERS

1,400700 0 1,400 2,800 4,200 Feet

LOCATION MAP

J.F.A.
J. F. FONTAINE & ASSOC. INC.
 CONSULTING ENGINEERS
 P.O. BOX 4187 PALESTINE, TX 75802
 700 N. SYCAMORE PALESTINE, TX 75801

SWIFT WSC CCN AMENDMENT AREA A

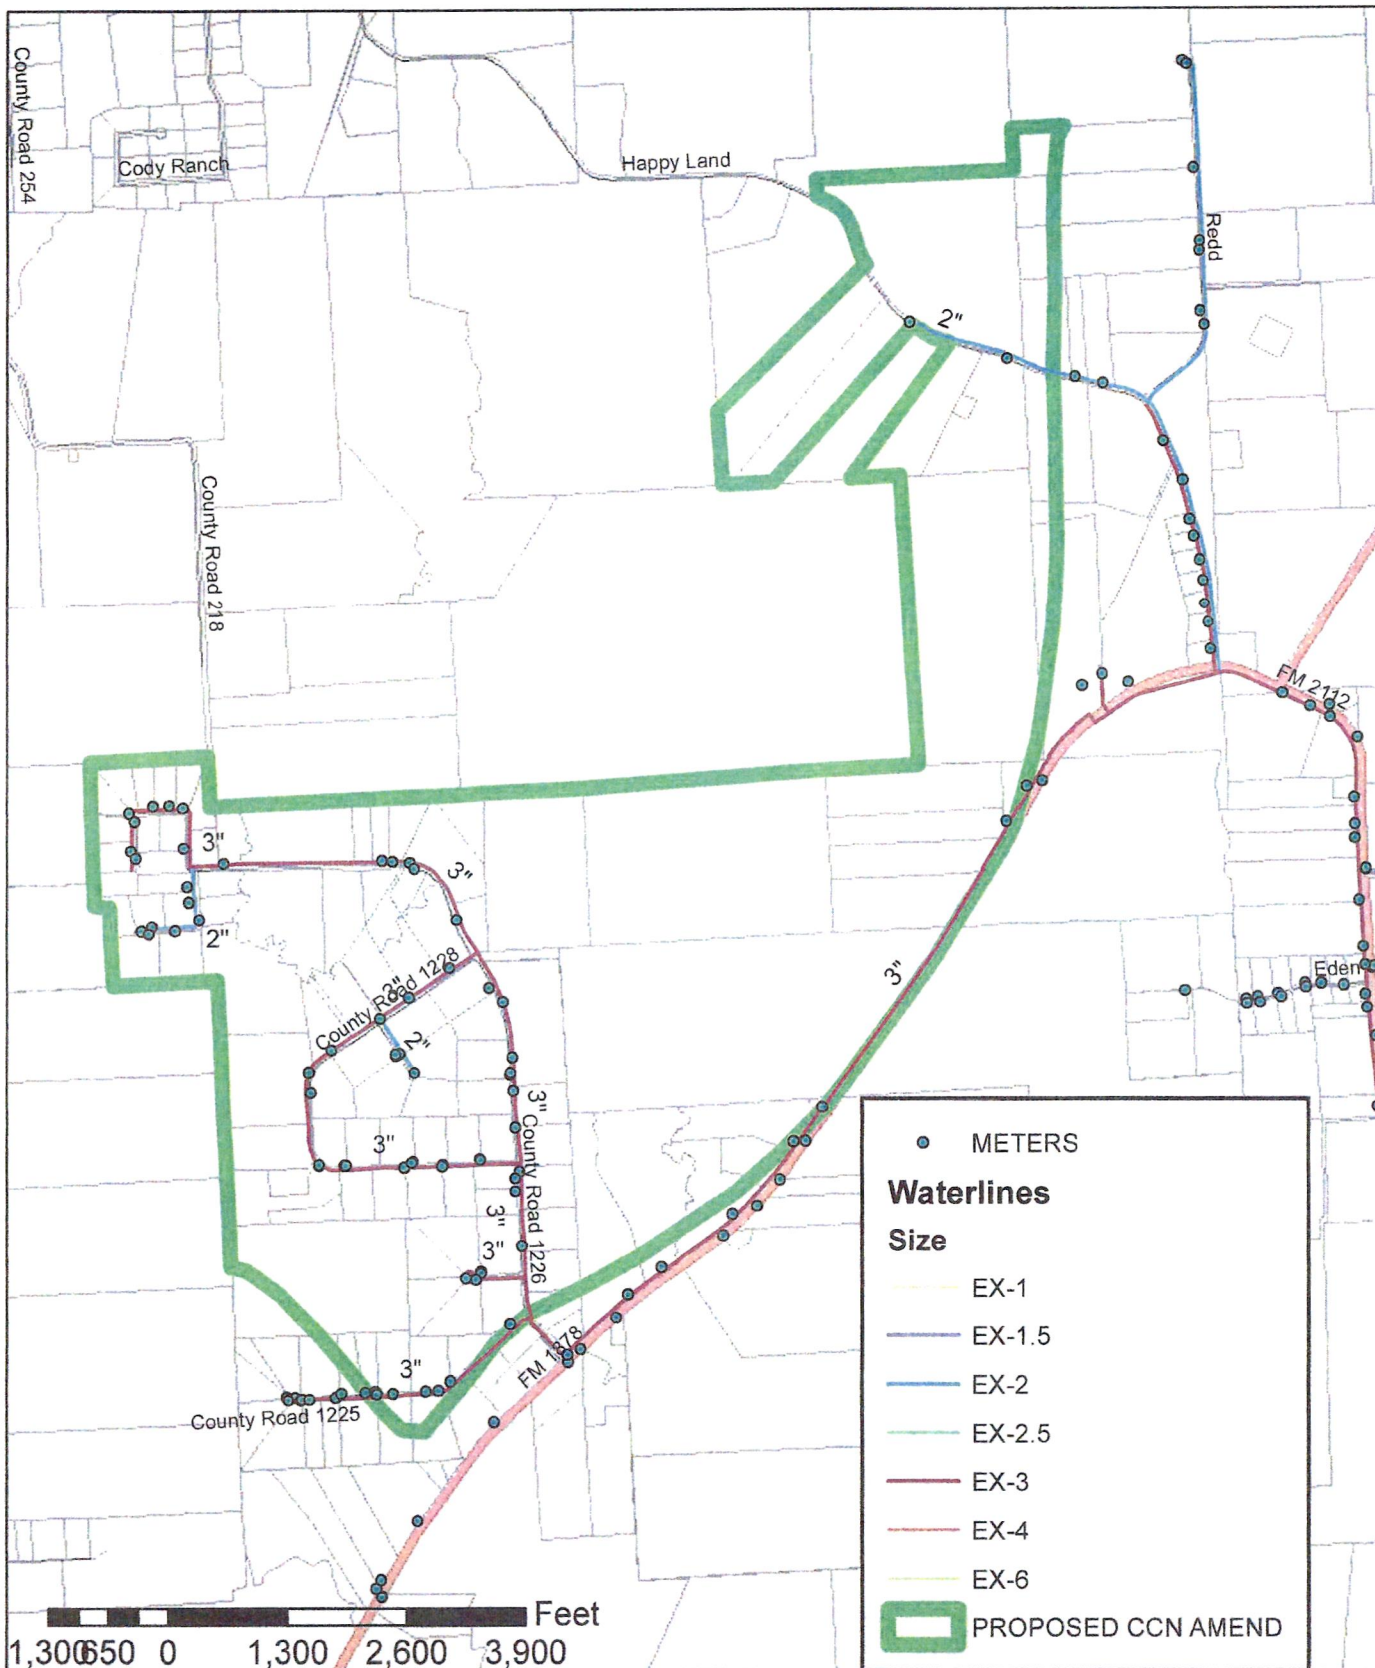

LOCATION MAP

J. F. FONTAINE & ASSOC. INC.
 CONSULTING ENGINEERS
 P.O. Box 4187 PALESTINE, TX 75802
 700 N. SYCAMORE PALESTINE, TX 75801