



## Filing Receipt

**Received - 2022-07-26 12:48:38 PM**

**Control Number - 52440**

**ItemNumber - 31**

The following files are not convertible:



Facility Map.dwg  
Location Map.dwg  
service area.dwg

Please see the ZIP file for this Filing on the PUC Interchange in order to access these files.

Contact [centralrecords@puc.texas.gov](mailto:centralrecords@puc.texas.gov) if you have any questions.



**LEGEND**

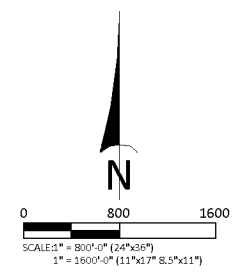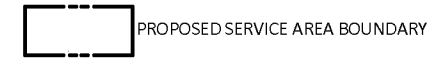

THIS DRAWING CONTAINS CONFIDENTIAL PROPRIETARY INFORMATION AND MAY NOT BE TRANSFERRED, REPRODUCED, OR USED TO CONSTRUCT ANY PROJECT OTHER THAN THAT FOR WHICH IT WAS ISSUED WITHOUT PRIOR PERMISSION FROM WATERENGINEERS, INC.


**WaterENGINEERS, Inc.**  
 Water & Wastewater Treatment Consultants  
 TEXAS BOARD OF PROFESSIONAL ENGINEERS FIRM No. 2066  
 17230 HUFFMEISTER ROAD TEL: 281-373-0500  
 CYPRESS, TEXAS 77429 FAX: 281-373-1113

APPLICANT: CRYSTAL SPRINGS WATER CO., INC.  
 APPLICATION TO AMEND  
 WATER CCN NO. 11373

**FACILITIES PLAN**

DRAWN BY: JLW	DWG. NO.:
APPROVED BY: SBY	<b>ATTACHMENT E</b>
SCALE: AS NOTED	
DATE: 8/17/2021	
JOB No.: 3813	


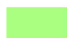

\\server\west\cadd\current\3813\3813-21070\white rock\en\dwg files\facility.mxd.dwg

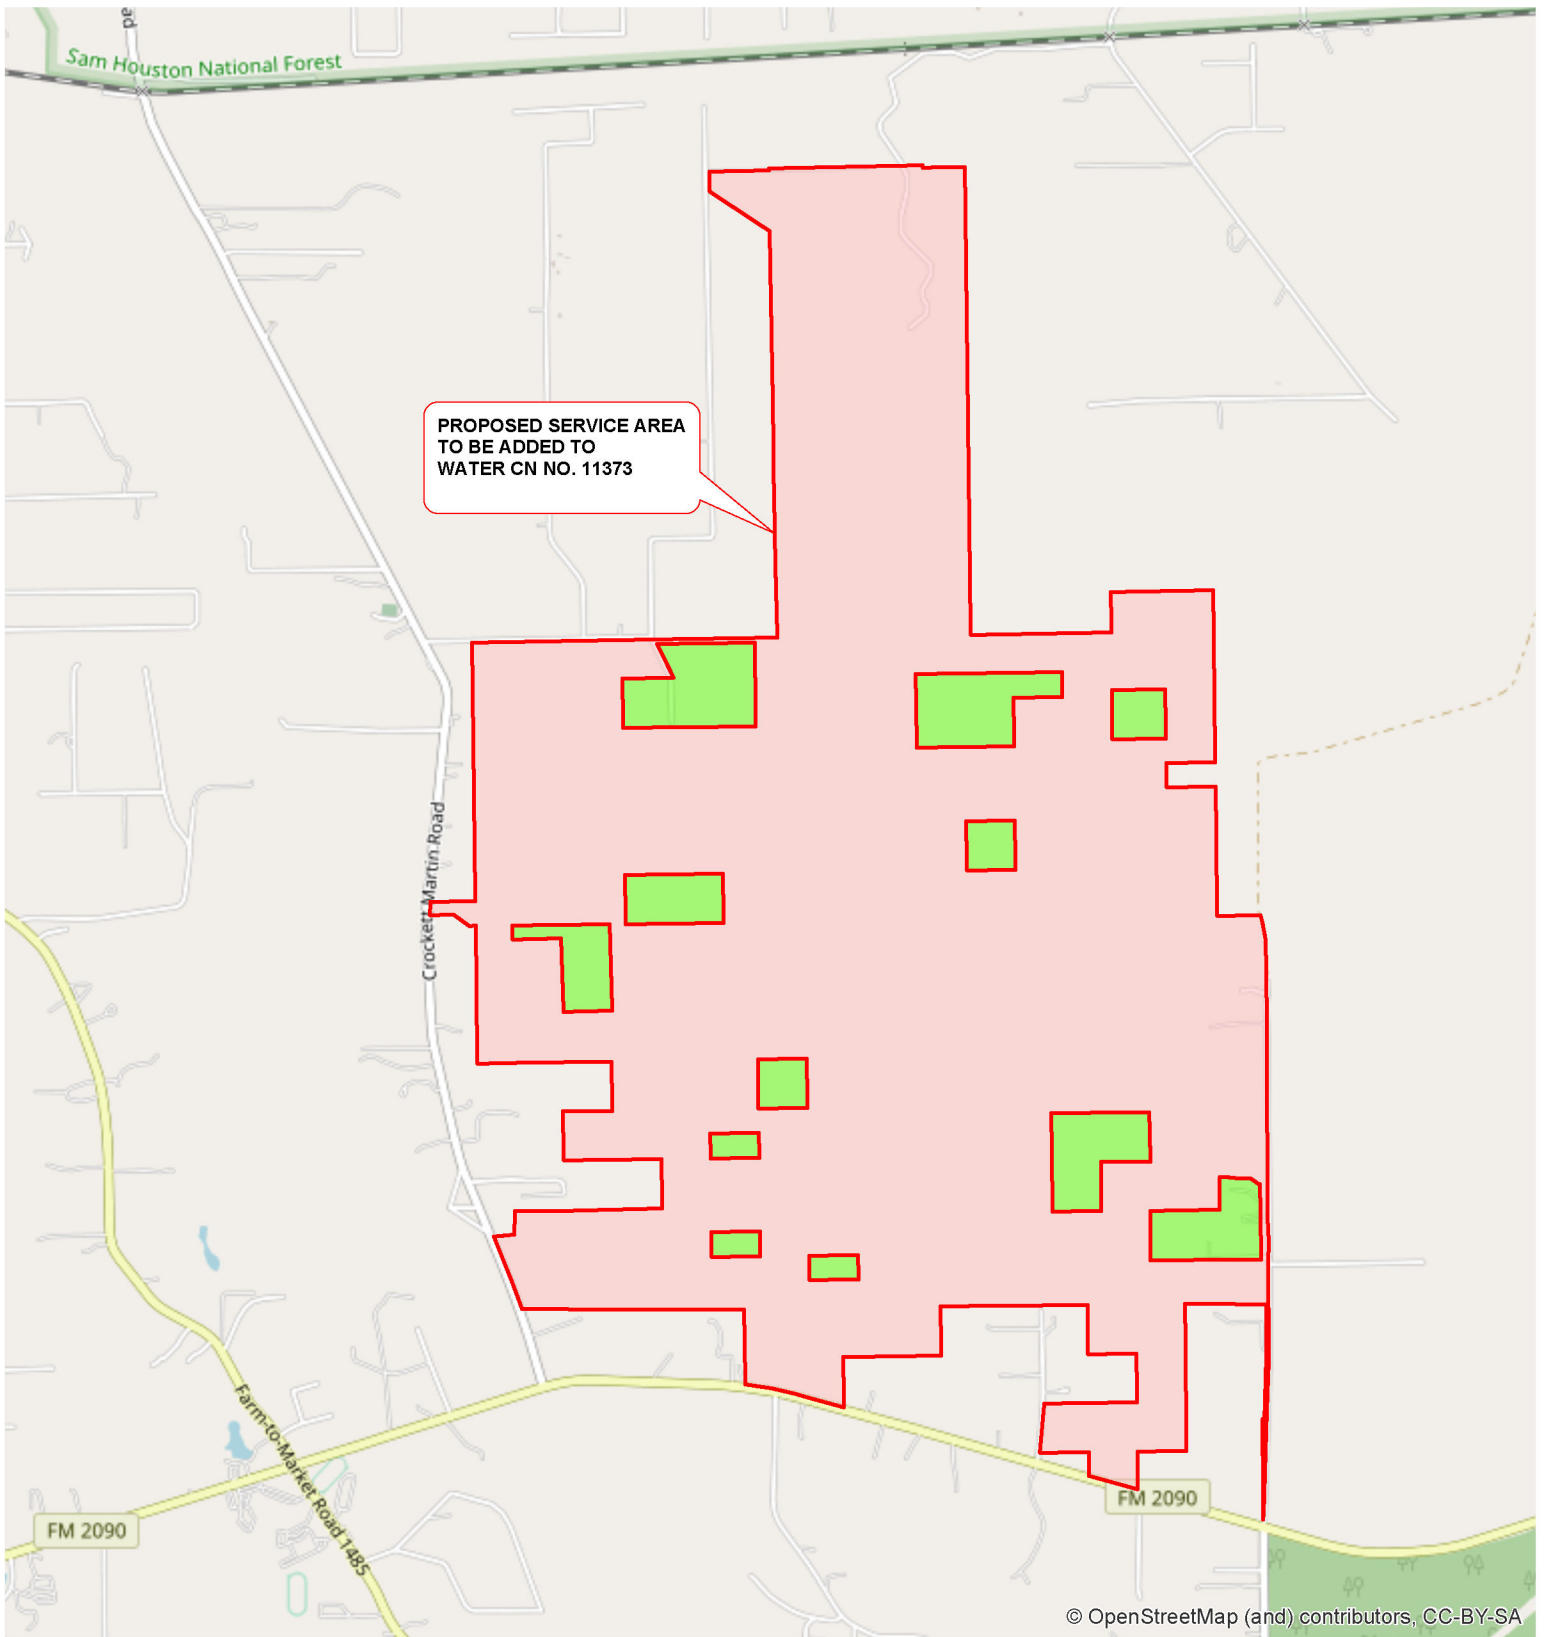


**ATTACHMENT J - LOCATION MAP**

**CRYSTAL SPRINGS WATER CO., INC. - APPLICANT  
APPLICATION TO AMEND  
WATER CCN No. 11373**

**LEGEND**


-  PROPOSED CCN SERVICE AREA
-  AREAS NOT INCLUDED WITH CCN
-  City Boundaries

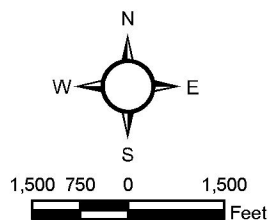

**WATERENGINEERS, INC.**  
*Water & Wastewater Treatment Consultants*

17230 HUFFMEISTER RD., SUITE A  
CYPRESS, TEXAS 77429

TEL: 281-373-0500  
FAX: 281-373-1113

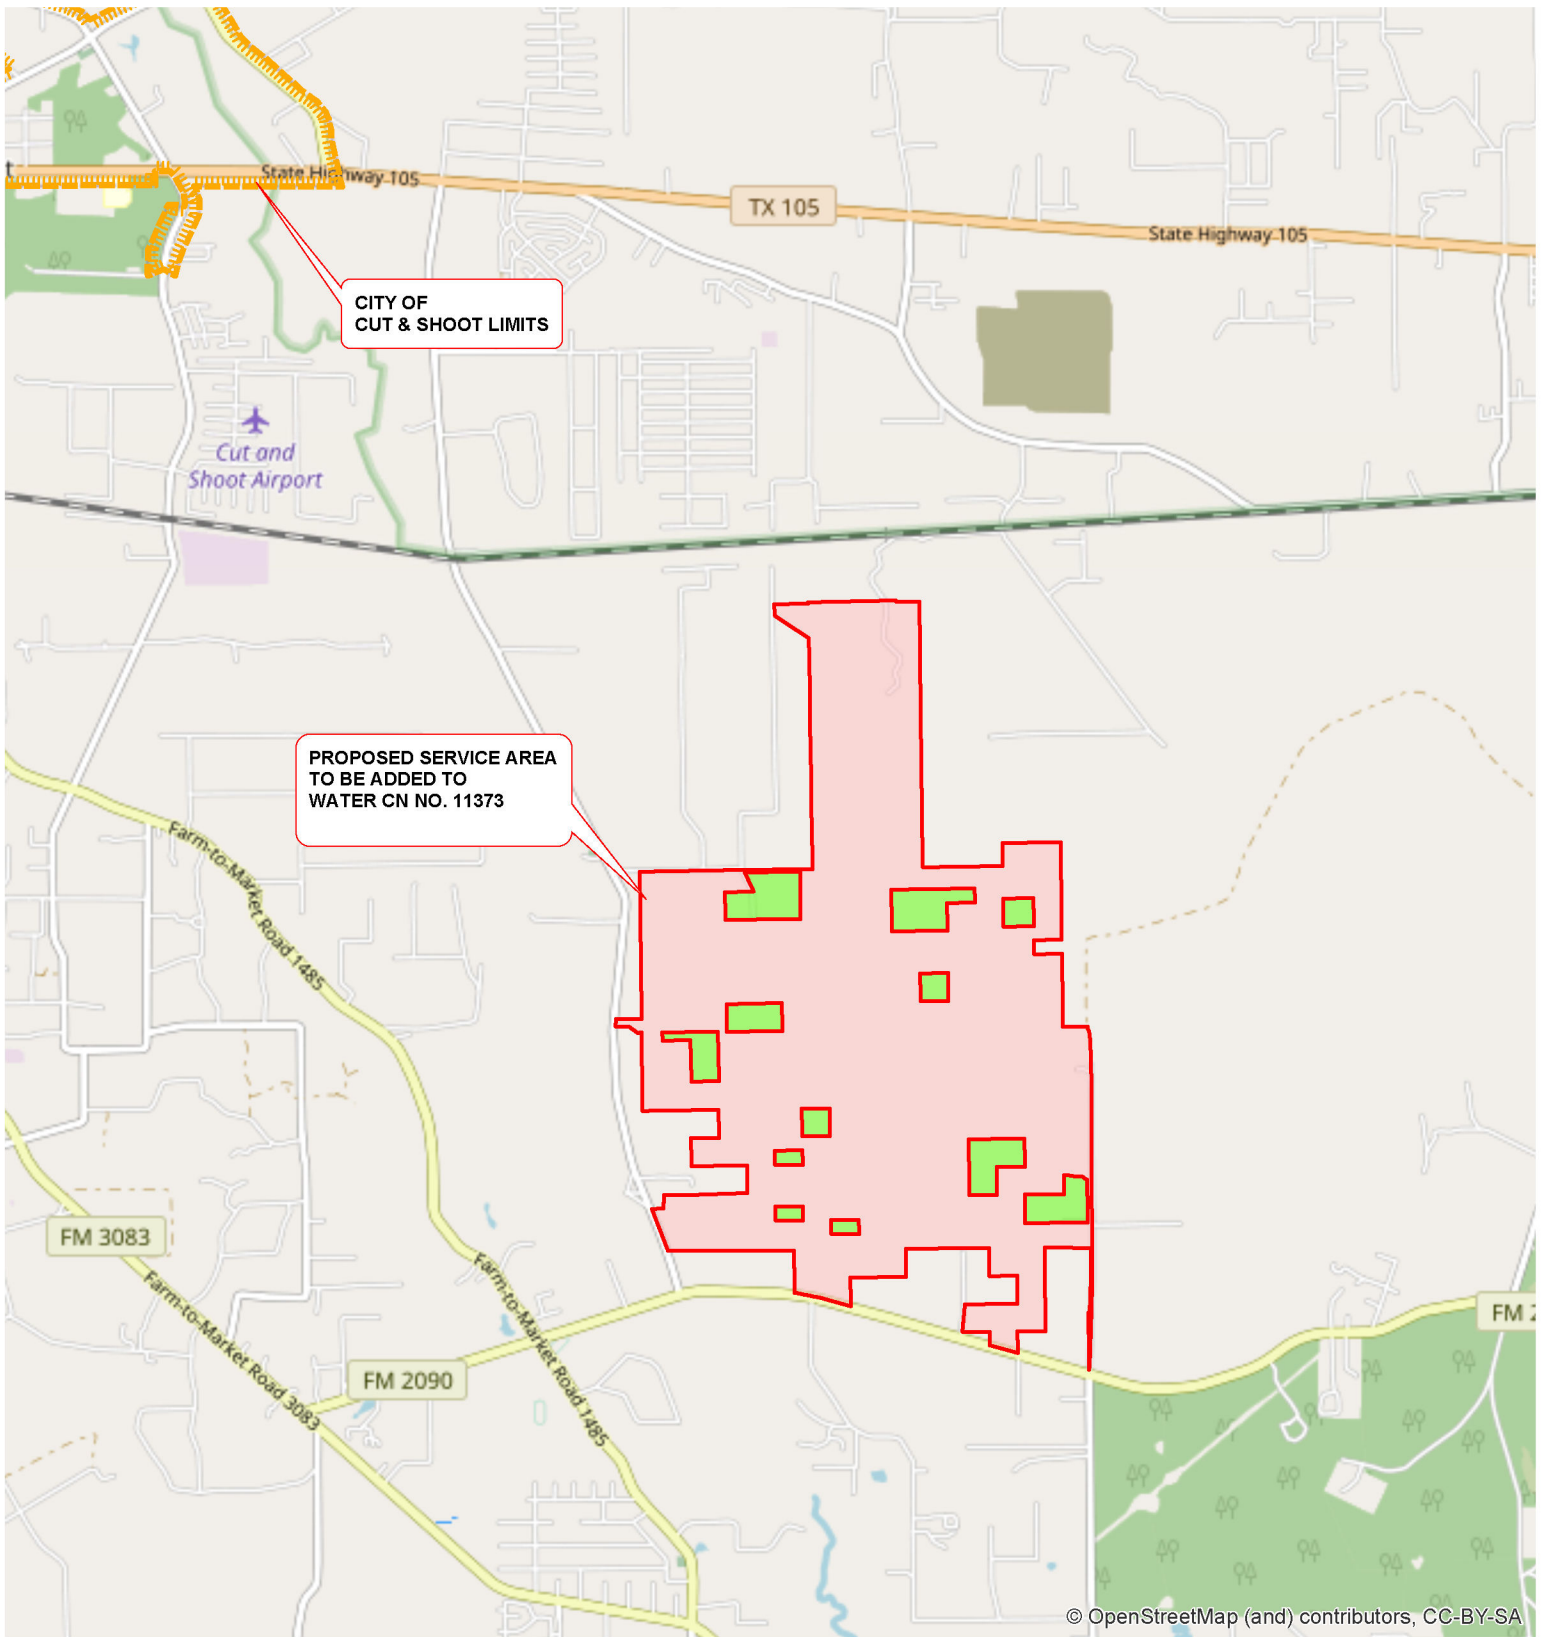




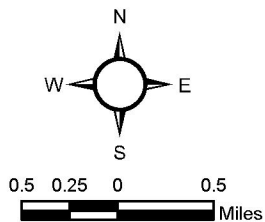
© OpenStreetMap (and) contributors, CC-BY-SA

**ATTACHMENT K - SERVICE AREA MAP**

**CRYSTAL SPRINGS WATER CO., INC. - APPLICANT  
APPLICATION TO AMEND  
WATER CCN No. 11373**

**LEGEND**

-  PROPOSED CCN SERVICE AREA
-  AREAS NOT INCLUDED WITH CCN
-  City Boundaries



**WATER ENGINEERS, INC.**  
*Water & Wastewater Treatment Consultants*

17230 HUFFMEISTER RD., SUITE A  
CYPRESS, TEXAS 77429

TEL: 281-373-0500  
FAX: 281-373-1113

The following files are not convertible:

SERVICE AREA.cpg  
SERVICE AREA.dbf  
SERVICE AREA.prj  
SERVICE AREA.sbn  
SERVICE AREA.sbx  
SERVICE AREA.shp

Please see the ZIP file for this Filing on the PUC Interchange in order to access these files.

Contact [centralrecords@puc.texas.gov](mailto:centralrecords@puc.texas.gov) if you have any questions.

The following files are not convertible:

SERVICE AREA.shp.xml

Please see the ZIP file for this Filing on the PUC Interchange in order to access these files.

Contact [centralrecords@puc.texas.gov](mailto:centralrecords@puc.texas.gov) if you have any questions.

The following files are not convertible:

SERVICE AREA.shx

Please see the ZIP file for this Filing on the PUC Interchange in order to access these files.

Contact [centralrecords@puc.texas.gov](mailto:centralrecords@puc.texas.gov) if you have any questions.