



Filing Receipt

Filing Date - 2025-04-10 02:53:44 PM

Control Number - 52667

Item Number - 203

PROJECT NO. 52667

FILING OF ATTESTATIONS § PUBLIC UTILITY COMMISSION
DEMONSTRATING COMPLIANCE §
WITH HB 4150 § OF TEXAS

PROGRESS REPORT OF
DENTON COUNTY ELECTRIC COOPERATIVE, INC., D/B/A
COSERV ELECTRIC

Denton County Electric Cooperative, Inc. d/b/a CoServ Electric files this progress report regarding compliance with Section 6 of House Bill 4150 (“HB 4150”), providing information regarding distribution lines on United States Army Corps of Engineers (“USACE”) property that CoServ Electric identified as non-compliant in its report and attestation filed in this docket on January 14, 2022 (“Initial Report”). By letter dated March 4, 2022, the Division of Compliance and Enforcement (“DICE”) of the Public Utility Commission of Texas (“Commission”) requested a progress report and additional information to be filed on a monthly basis. This is CoServ Electric’s progress report for April 2025, which is timely filed.

I. Progress Report

In its last progress report, CoServ Electric identified one distribution line segment located in an area that could be suitable for a sailboat and remained non-compliant with the applicable clearance standards in Rule 232 of NESC Standard ANSI (c)(2) (“NESC Rule 232”). This line segment remains in progress at Lake Lewisville, as described below.

1. Status of engineering design, permitting, and reconstruction.

The status of the remaining distribution line segment is as follows:

- Lewisville 34 – Redesign for underground facilities completed and submitted to USACE for permit approval. CoServ Electric is still waiting on USACE approval to begin construction. USACE contacted CoServ Electric with follow-up questions the week of September 30, 2024. CoServ Electric and USACE had further discussions the week of November 4, 2024 and on January 6, 2025. USACE and CoServ Electric met at the location on February 19, 2025 to discuss the design. At this meeting, USACE requested additional revisions to the design to accommodate other utilities. CoServ Electric is currently finalizing revised plans, which will be submitted to USACE. Upon approval, CoServ Electric expects construction will take approximately one month.

Further information is provided in Attachments A and B attached hereto.

Date: April 10, 2025

Respectfully submitted,




Carl R. Galant
State Bar No. 24050633
Travis Vickery
State Bar No. 00794790
MCGINNIS LOCHRIE LLP
1111 W. 6th Street, Bldg. B, Suite 400
Austin, Texas 78703
Phone: (512) 495-6083
Fax: (512) 505-6383
cgalant@mcginnislaw.com
tvickery@mcginnislaw.com

ATTORNEYS FOR COSERV ELECTRIC



Legend

-  To Be Done
-  In Progress
-  Complete

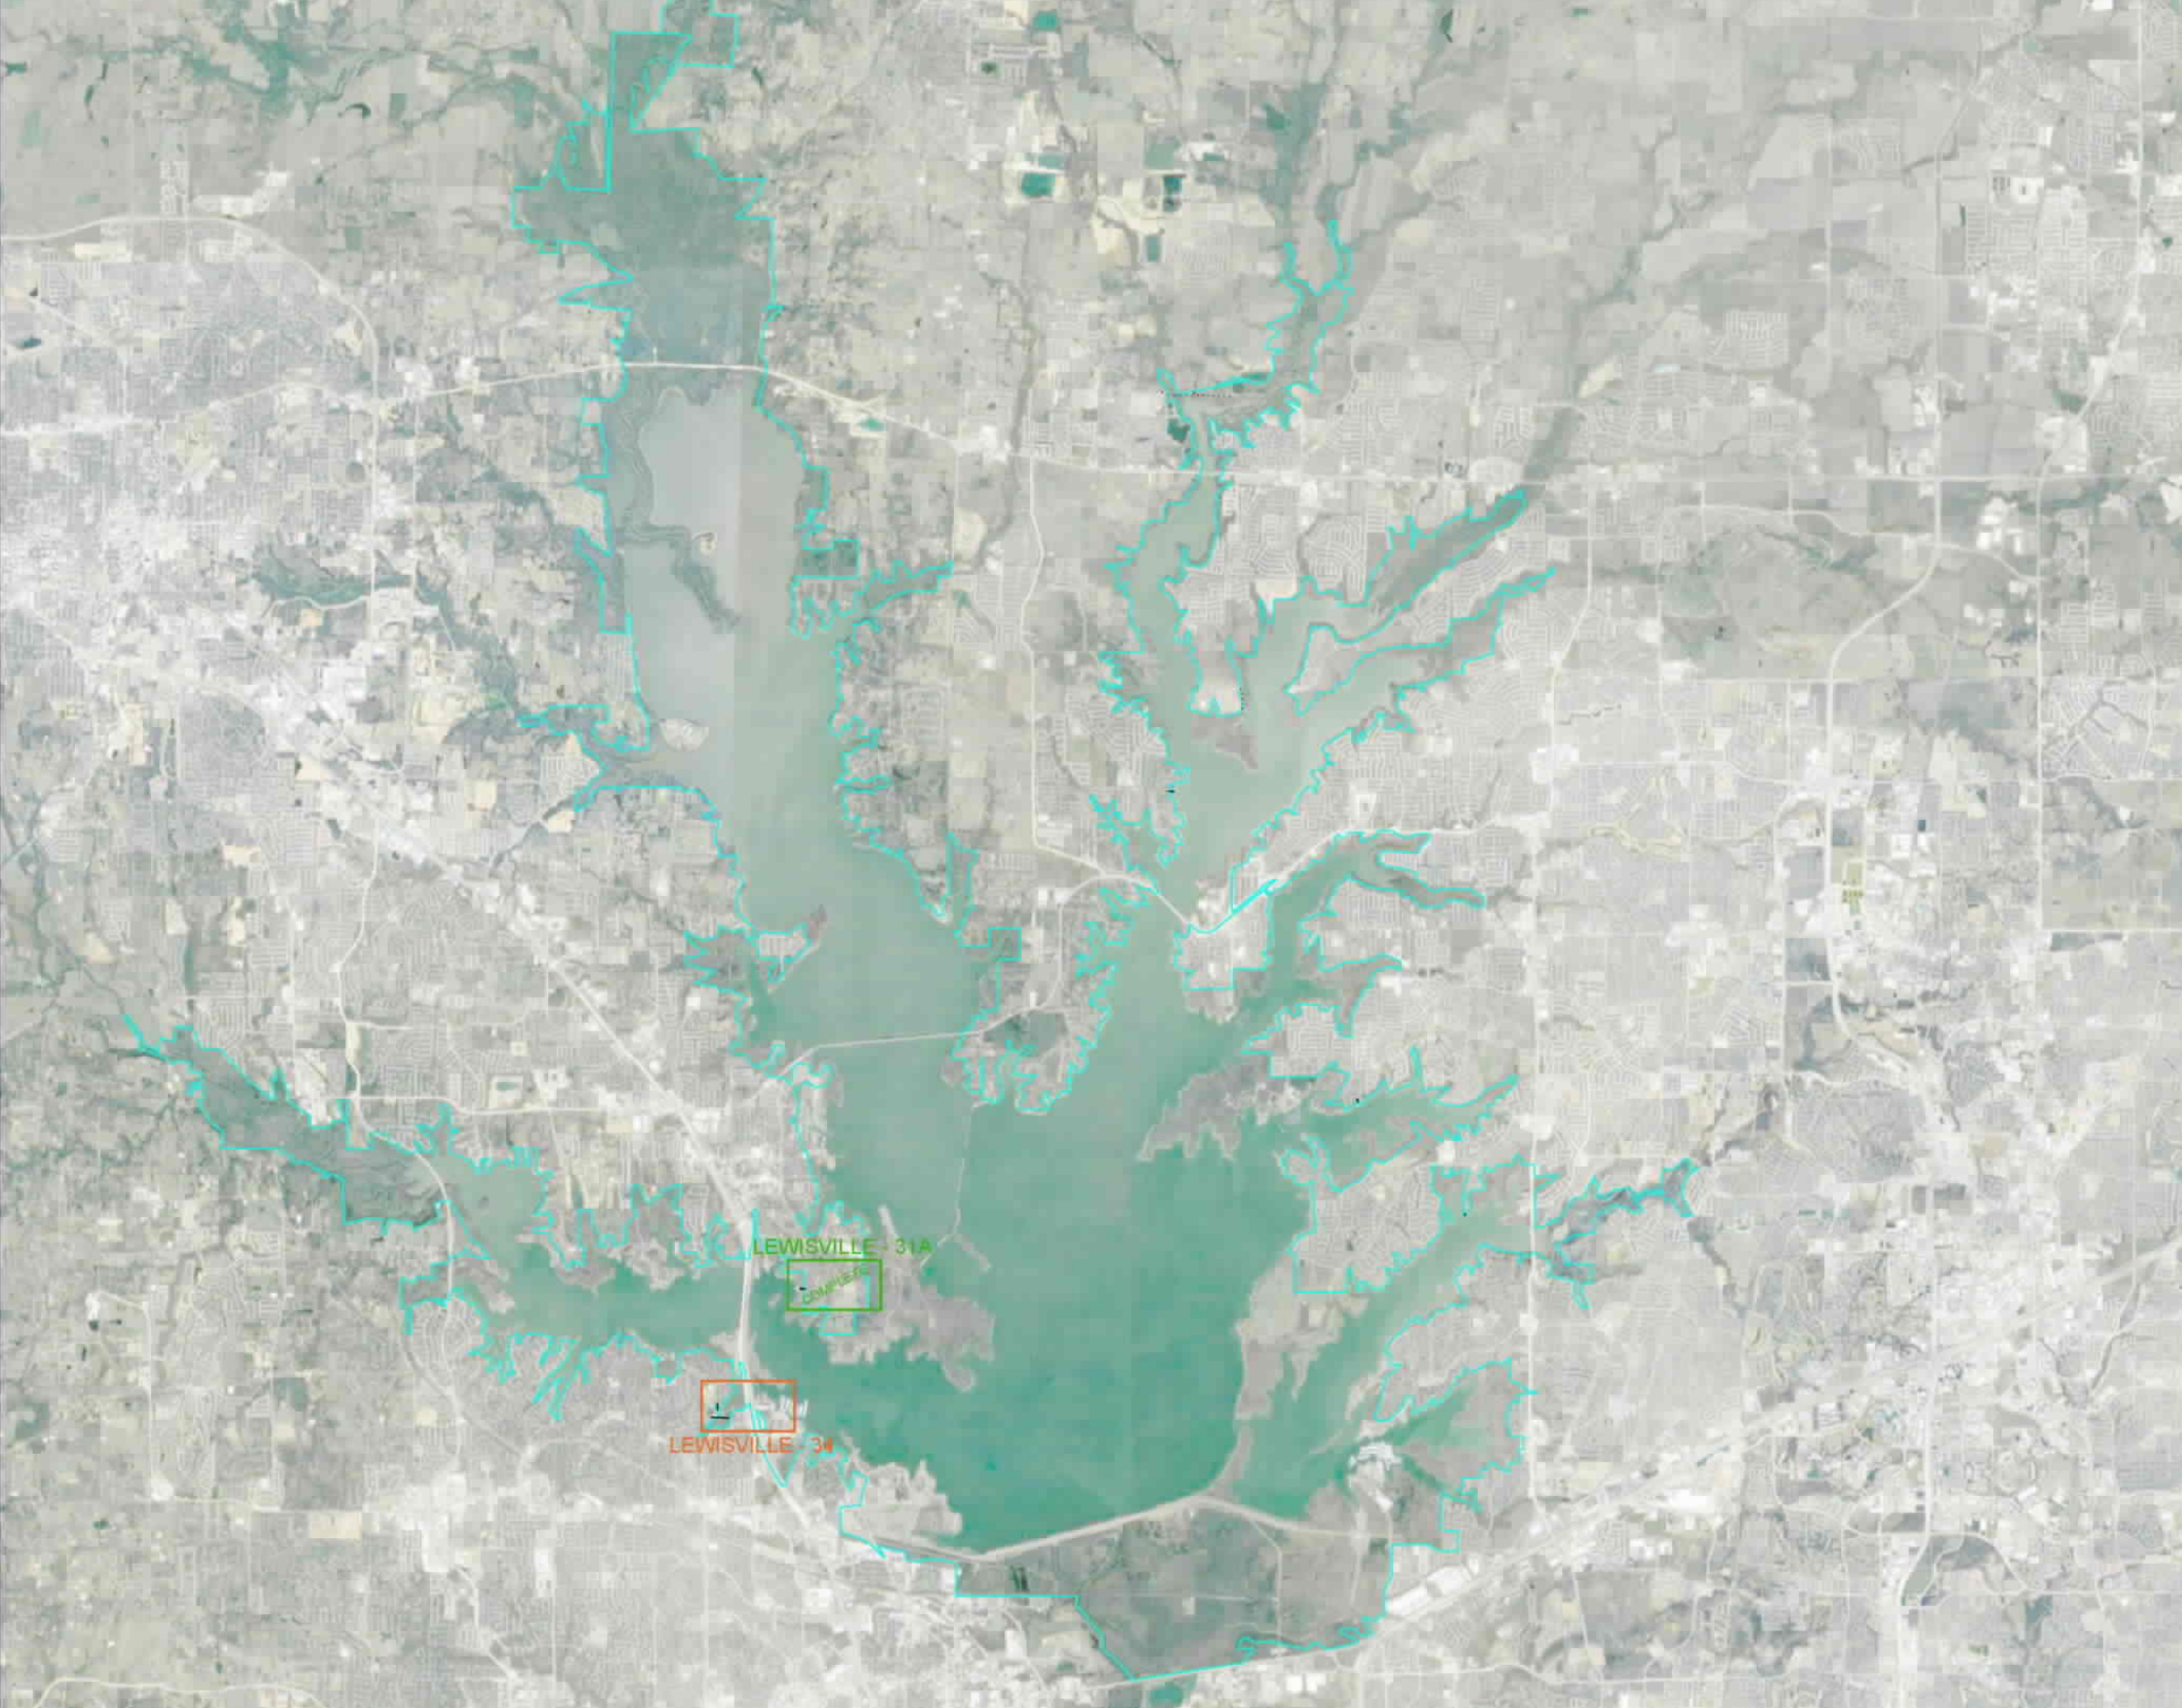

ATTACHMENT A

THIS DOCUMENT IS RELEASED FOR THE PURPOSE OF VISUAL REPRESENTATION ONLY. IT IS NOT TO BE USED IN CONJUNCTION WITH ANY OTHER LEGAL DOCUMENT OR FOR ANY PURPOSE OTHER THAN THE AFOREMENTIONED.



PROGRESS DRAWING
LAKE LEWISVILLE HB 4150 ANALYSIS
S.R. #4191426



DATE:	NTS	DATE:	3-23-22	PROJECT NO.:	MEI-16182	SHEET NO.:	1 OF 1
DESIGNED BY:	D.K.	APP. DATE:	02/09/24 42	PROJECT NO.:	MEI-16182	SCALE:	D.L.

ATTACHMENT B
 NESC - LAKE LEWISVILLE CLEARANCES ANALYSIS

	New Job Code					Flowage Easement Elevation	Reference Pool Elevation
Lake Lewisville	CDX 7 1.42	SR44191426				537.00'	552.00'

Lake Lewisville Crossing Number	Date Analyzed	ACTION NEEDED	WARNING FLAGS INSTALLED (EST.)	COSERV DESIGN COMPLETE	SURVEY COMPLETE	PERMIT SUBMITTED	PERMIT APPROVED	COSERV CONSTRUCTION COMPLETE	NOTES	SUITABLE / NOT SUITABLE (ENGINEERING FIRM DETERMINATION)	CLEARANCE COMPLIANCE	LAKE ACRES AT CROSSING
Lewisville 31A	11/5/2021	Engineering Package Preliminary - Electrician installing new Meter Pedestal and underground Service for Member	Complete	Complete	N/A	N/A	N/A	Complete	Removed CoServ utilities from Army Corp of Engineers Flowage Easement/Reference Pool	SUITABLE FOR SAHROST	Yes	22291.6
Lewisville 34	11/5/2021	Approval from USACE for Revised Overhead and Underground Design	Complete	Complete	Complete	Complete	USACE to review Revisions		Power Line Revision Required. To Resolve Issues with 90' Concrete Poles and meet Regulatory Compliance we are converting a section of Overhead to Underground.	SUITABLE FOR SAHROST	NO	22291.6