



## **Filing Receipt**

**Filing Date - 2023-11-01 10:18:13 AM**

**Control Number - 53336**

**Item Number - 80**

DOCKET NO. 53336

APPLICATION OF BIG EASY AGUA	§	PUBLIC UTILITY COMMISSION
LLC FOR A CERTIFICATE OF	§	
CONVENIENCE AND NECESSITY IN	§	OF TEXAS
COLORADO COUNTY	§	

BIG EASY AGUA LLC'S  
RESPONSES TO COMMISSION STAFF'S  
THIRD REQUEST FOR INFORMATION  
QUESTION NOS. STAFF 3-1

Applicant, Big Easy Agua LLC. submits the following Responses to Commission Staff's Third Request for Information.

**Responses to Commission Staff's First Request for Information**

**Staff 3-1** As required under 16 Texas Administrative Code §24.233(a)(6) please provide a facilities map(s) showing the location of the existing and proposed facilities and connections within the requested area boundary lines being requested.

**Response 3-1** Please see Attachment A

Respectfully submitted,

WaterEngineers, Inc.  
17230 Huffmeister Road, Suite A  
Cypress, Texas 77429  
Telephone: (281) 373-0500  
Fax (281) 373-1113

By: Shelley Young  
Shelley Young, P.E.  
Engineer for Big Easy Agua, LLC

**VERIFICATION**

STATE OF TEXAS                   §  
   §  
COUNTY OF HARRIS           §

I hereby verify that the foregoing Response to Commission Staff's Third Request for Information No. Staff 3-1 is true and correct.

By: *Shelley Young*  
Shelley Young, P.E.  
WaterEngineers., Inc.

SUBSCRIBED AND SWORN TO BEFORE ME this 1<sup>st</sup> day of November, 2023.

*Jennifer R. Mitrick*  
Notary Public, State of Texas

[SEAL]




Jennifer R. Mitrick  
Printed Name



My Commission Expires: *June 30, 2024*

### CERTIFICATE OF SERVICE

I hereby certify that on November 1, 2023, the foregoing document and attachments were filed with all parties of record in this proceeding via electronic submission through the PUC Filer.

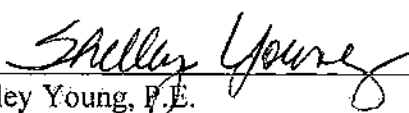  
\_\_\_\_\_  
Shelley Young, P.E.

## ATTACHMENT A

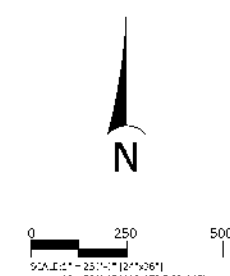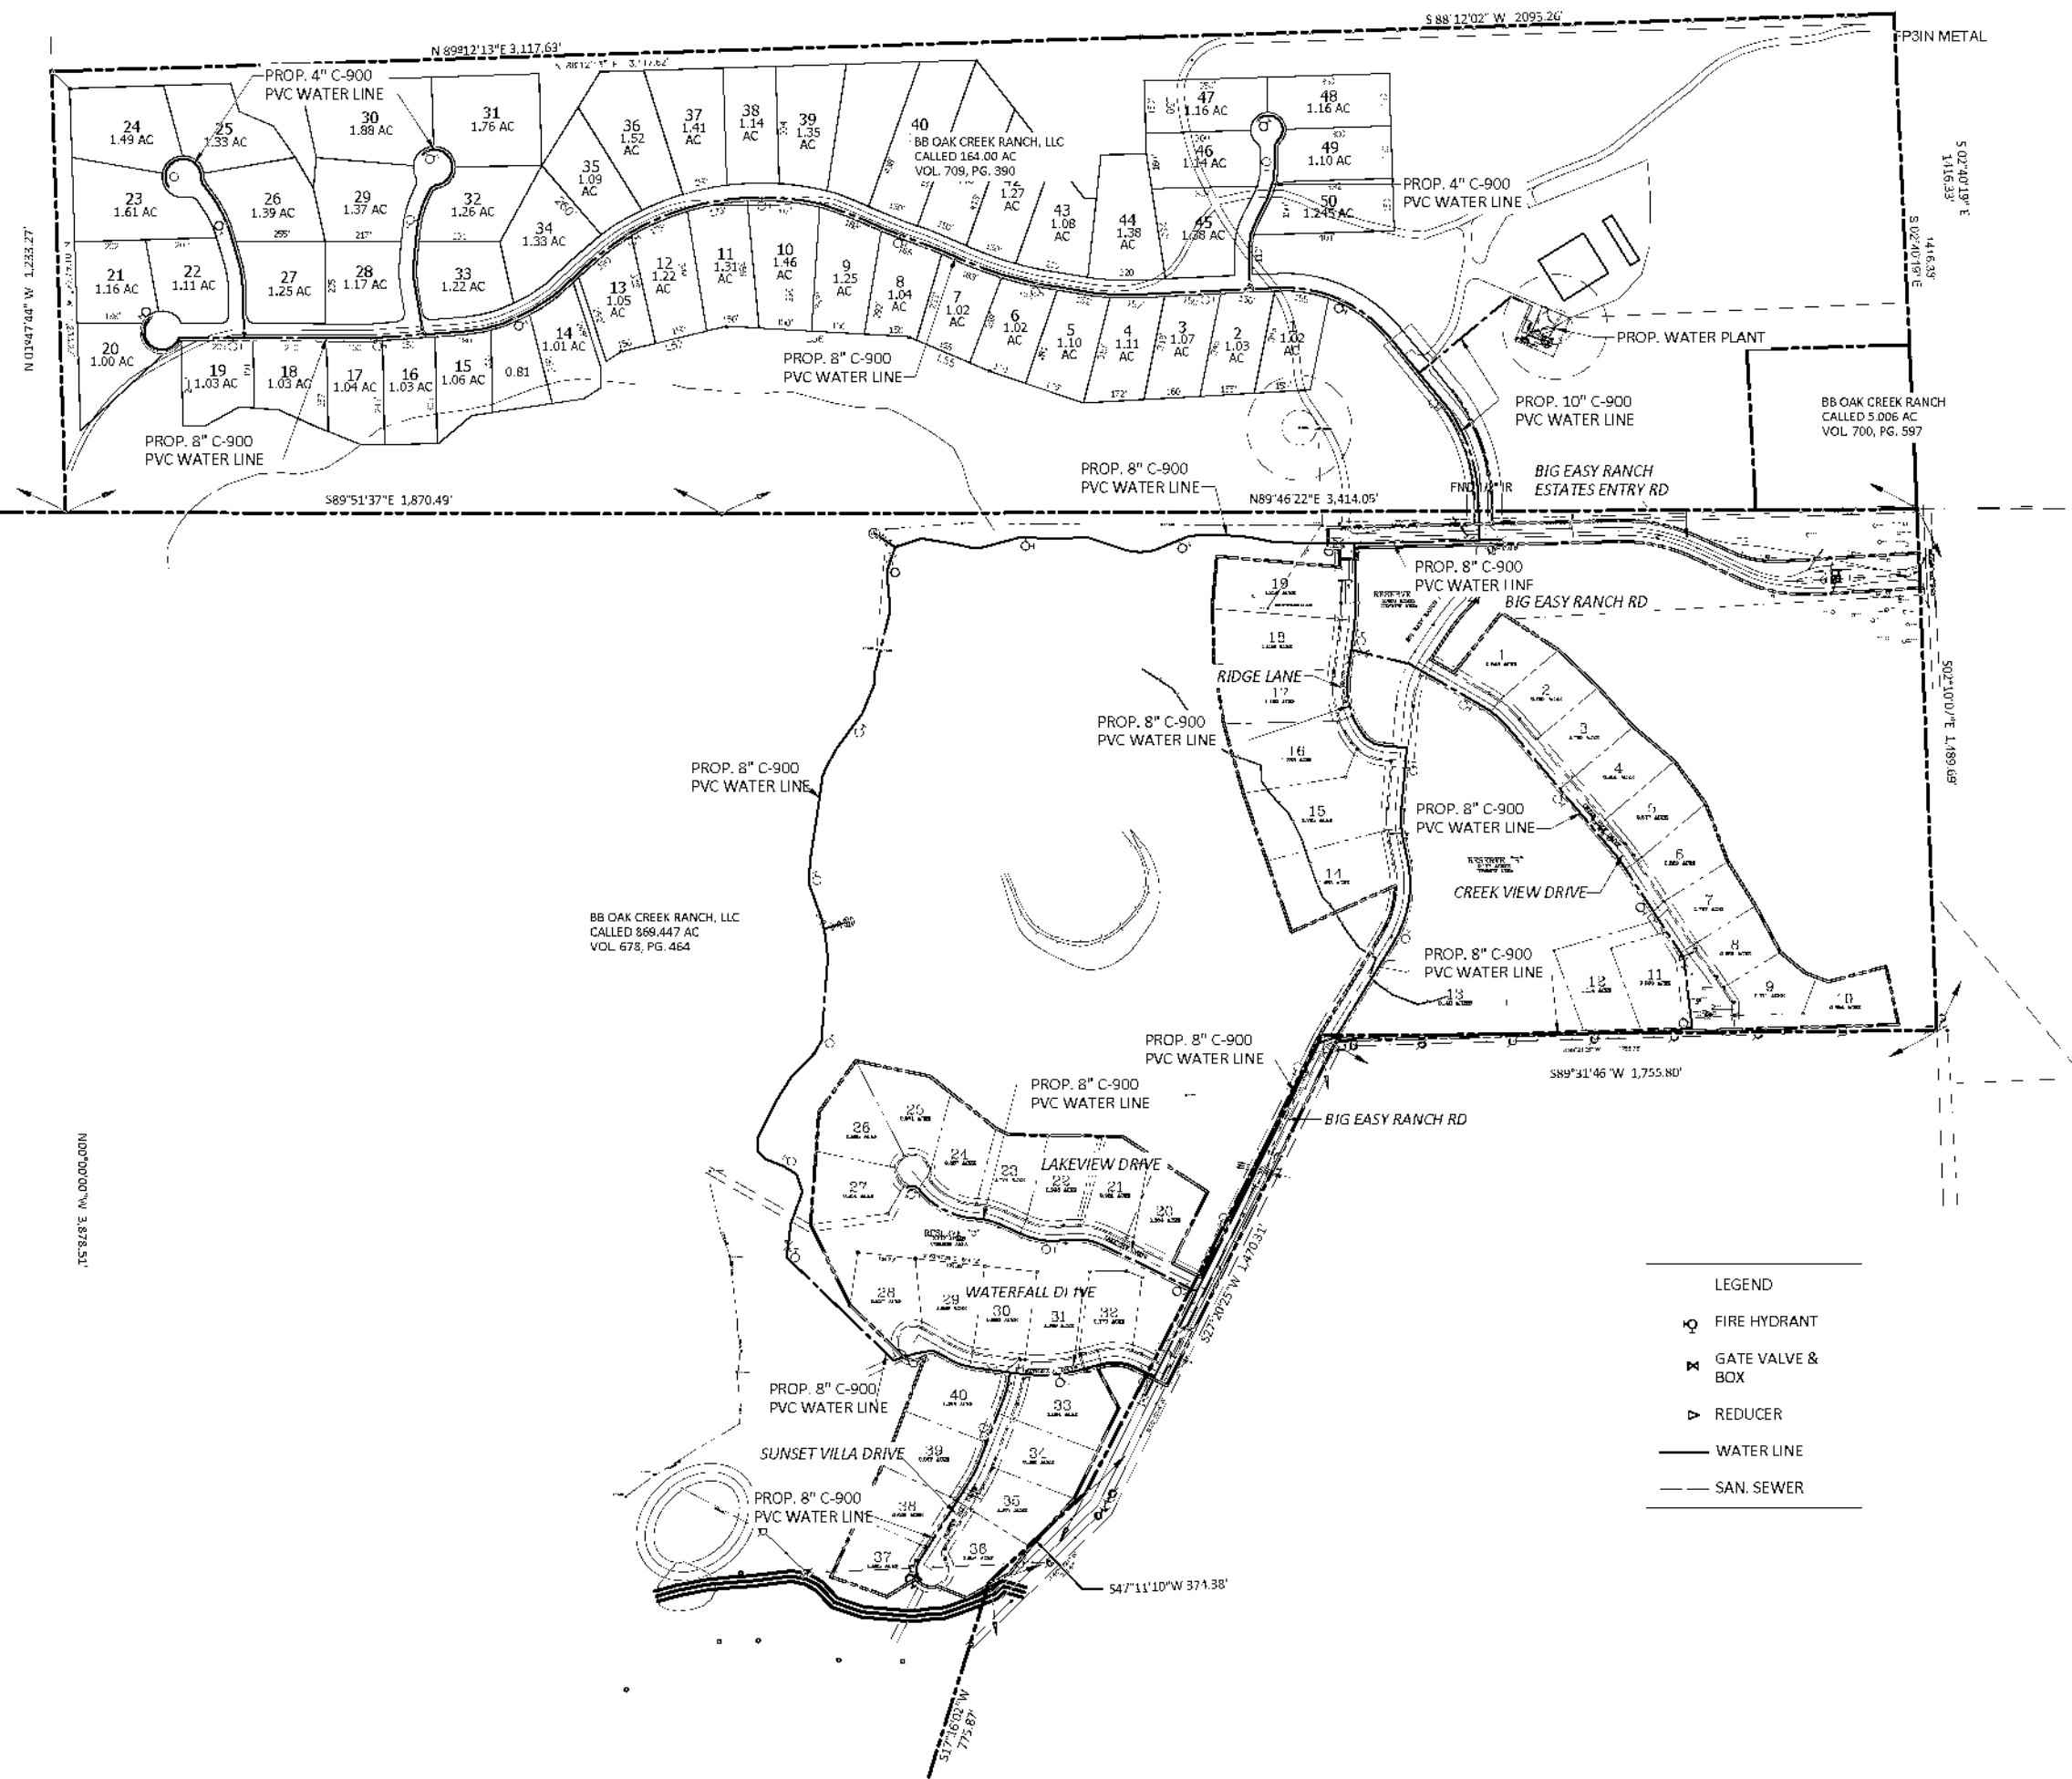

- LEGEND
- FIRE HYDRANT
  - GATE VALVE & BOX
  - REDUCER
  - WATER LINE
  - SAN. SEWER

THIS DRAWING CONTAINS CONFIDENTIAL AND PROPRIETARY INFORMATION AND MAY NOT BE TRANSMITTED, REPRODUCED, OR USED FOR ANY OTHER PROJECT WITHOUT THE WRITTEN CONSENT OF WATERENGINEERS, INC. IT WAS ISSUED WITH OUR PROFESSIONAL SEAL. TEXAS BOARD OF PROFESSIONAL ENGINEERS, FIRM No. 2066

**WaterENGINEERS, INC.**  
*Water & Wastewater Treatment Consultants*  
 TEXAS BOARD OF PROFESSIONAL ENGINEERS FIRM No. 2066  
 17230 HUFFMEISTER ROAD TEL: 281-373-0500  
 CYPRESS, TEXAS 77429 FAX: 281-373-1113

**APPLICATION FOR A NEW WATER CCN**  
**APPLICANT: BIG EASY AGUA, LLC.**

**FACILITIES PLAN**

DRAWN BY: RDR	<b>01 of 01</b>
APPROVED BY: ILW	
SCALE: AS NOTED	
DATE: 10/31/2023	
JOB No.: 6148-21209	