

Control Number: 43452



Item Number: 30

Addendum StartPage: 0



T.B.P.E. #F-8632



700 Highlander Blvd., Suite 210
Arlington, TX 76015

817.522.1000 PHONE
www.TRCsolutions.com

2015 SEP 24 AM 10:19

PUBLIC UTILITY COMMISSION
FILING CLERK

September 23, 2015

Ms. Katherine Lengieza Gross, Attorney-Legal Division
Public Utility Commission of Texas
1701 N. Congress Avenue
P.O. Box 13326
Austin, TX 78711-3326

RE: Towns of Little Elm and Lakewood Village, Denton County
Docket Nos. 43145 & 43452
Additional Mapping Information

Dear Ms. Gross:

Supplemental to the CCN amendment letters dated August 28, enclosed is an additional small scale map for each of the Sewer CCN applications. Each map shows only the proposed areas to be added to the Town's CCN (or removed as in Little Elm's application).

Please contact this office if you need additional information or have any other questions regarding this application.

Sincerely,


Damon Sams, P.E.

for

Justin Thomas, P.E.
Arlington CES Practice Leader



Enclosures

cc: Ms. Linda Asbell, Town Secretary, Town of Lakewood Village
Mr. Doug Peach, Director of Public Works, Town of Little Elm
Mr. Jason Laumer, Director of Development Services, Town of Little Elm

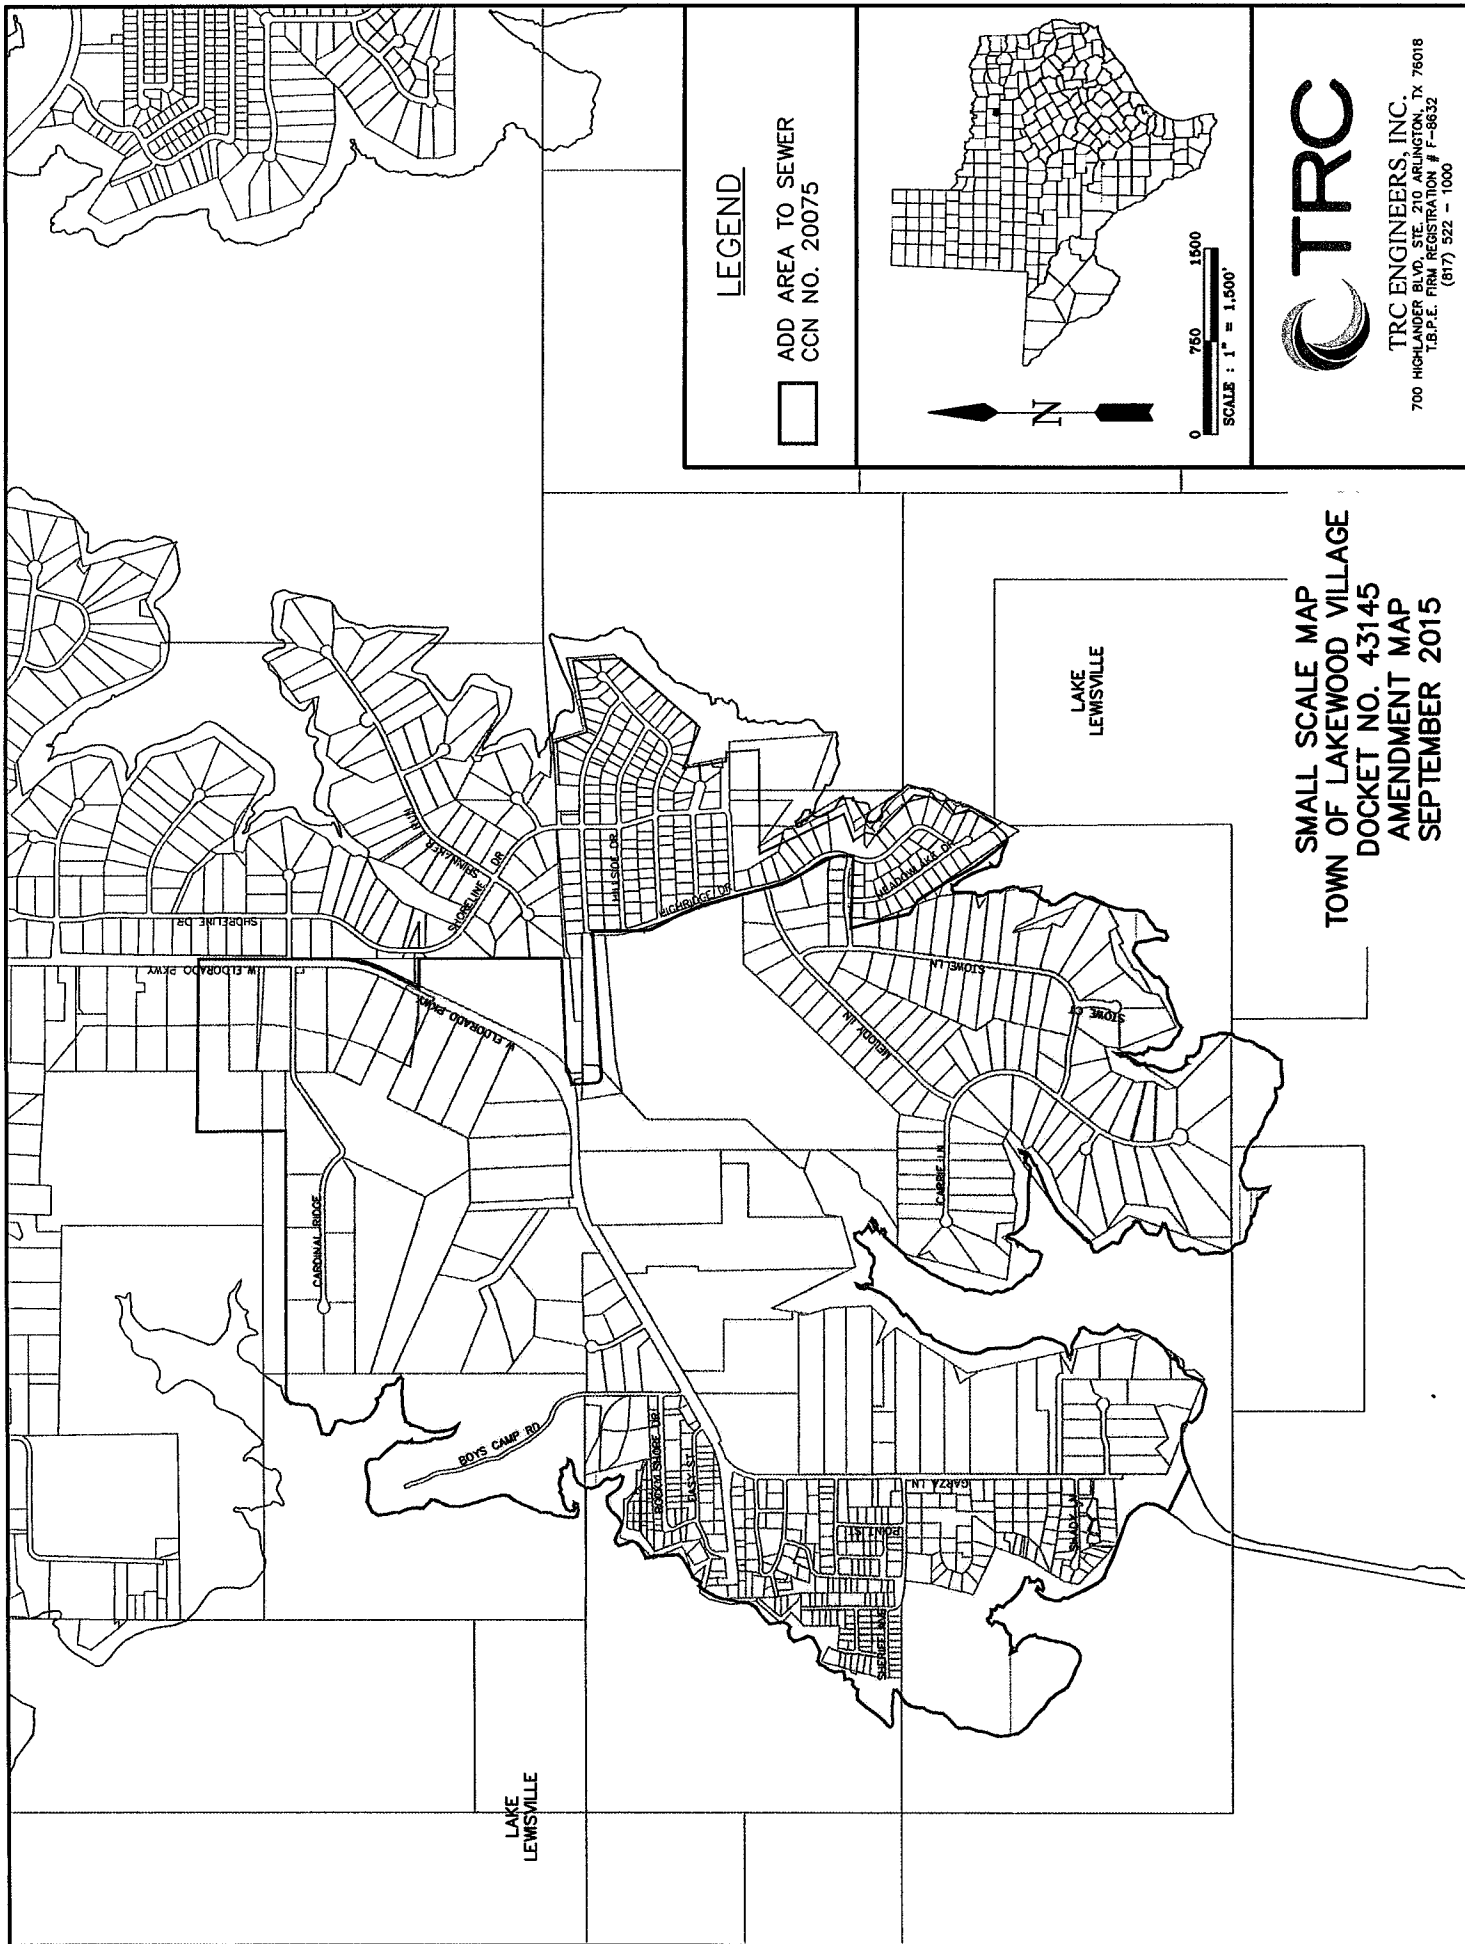

LEGEND

ADD AREA TO SEWER
CCN NO. 20075

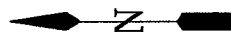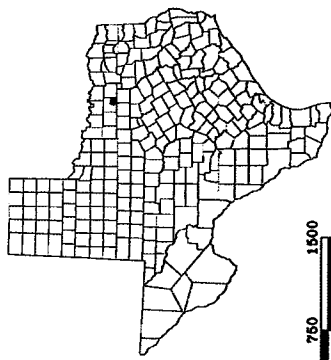


0 750 1500
SCALE : 1" = 1,500'






TRC ENGINEERS, INC.
700 HIGHLANDER BLVD., STE. 210 ARLINGTON, TX 76018
T.B.P.E. FIRM REGISTRATION # F-8632
(817) 522 - 1000

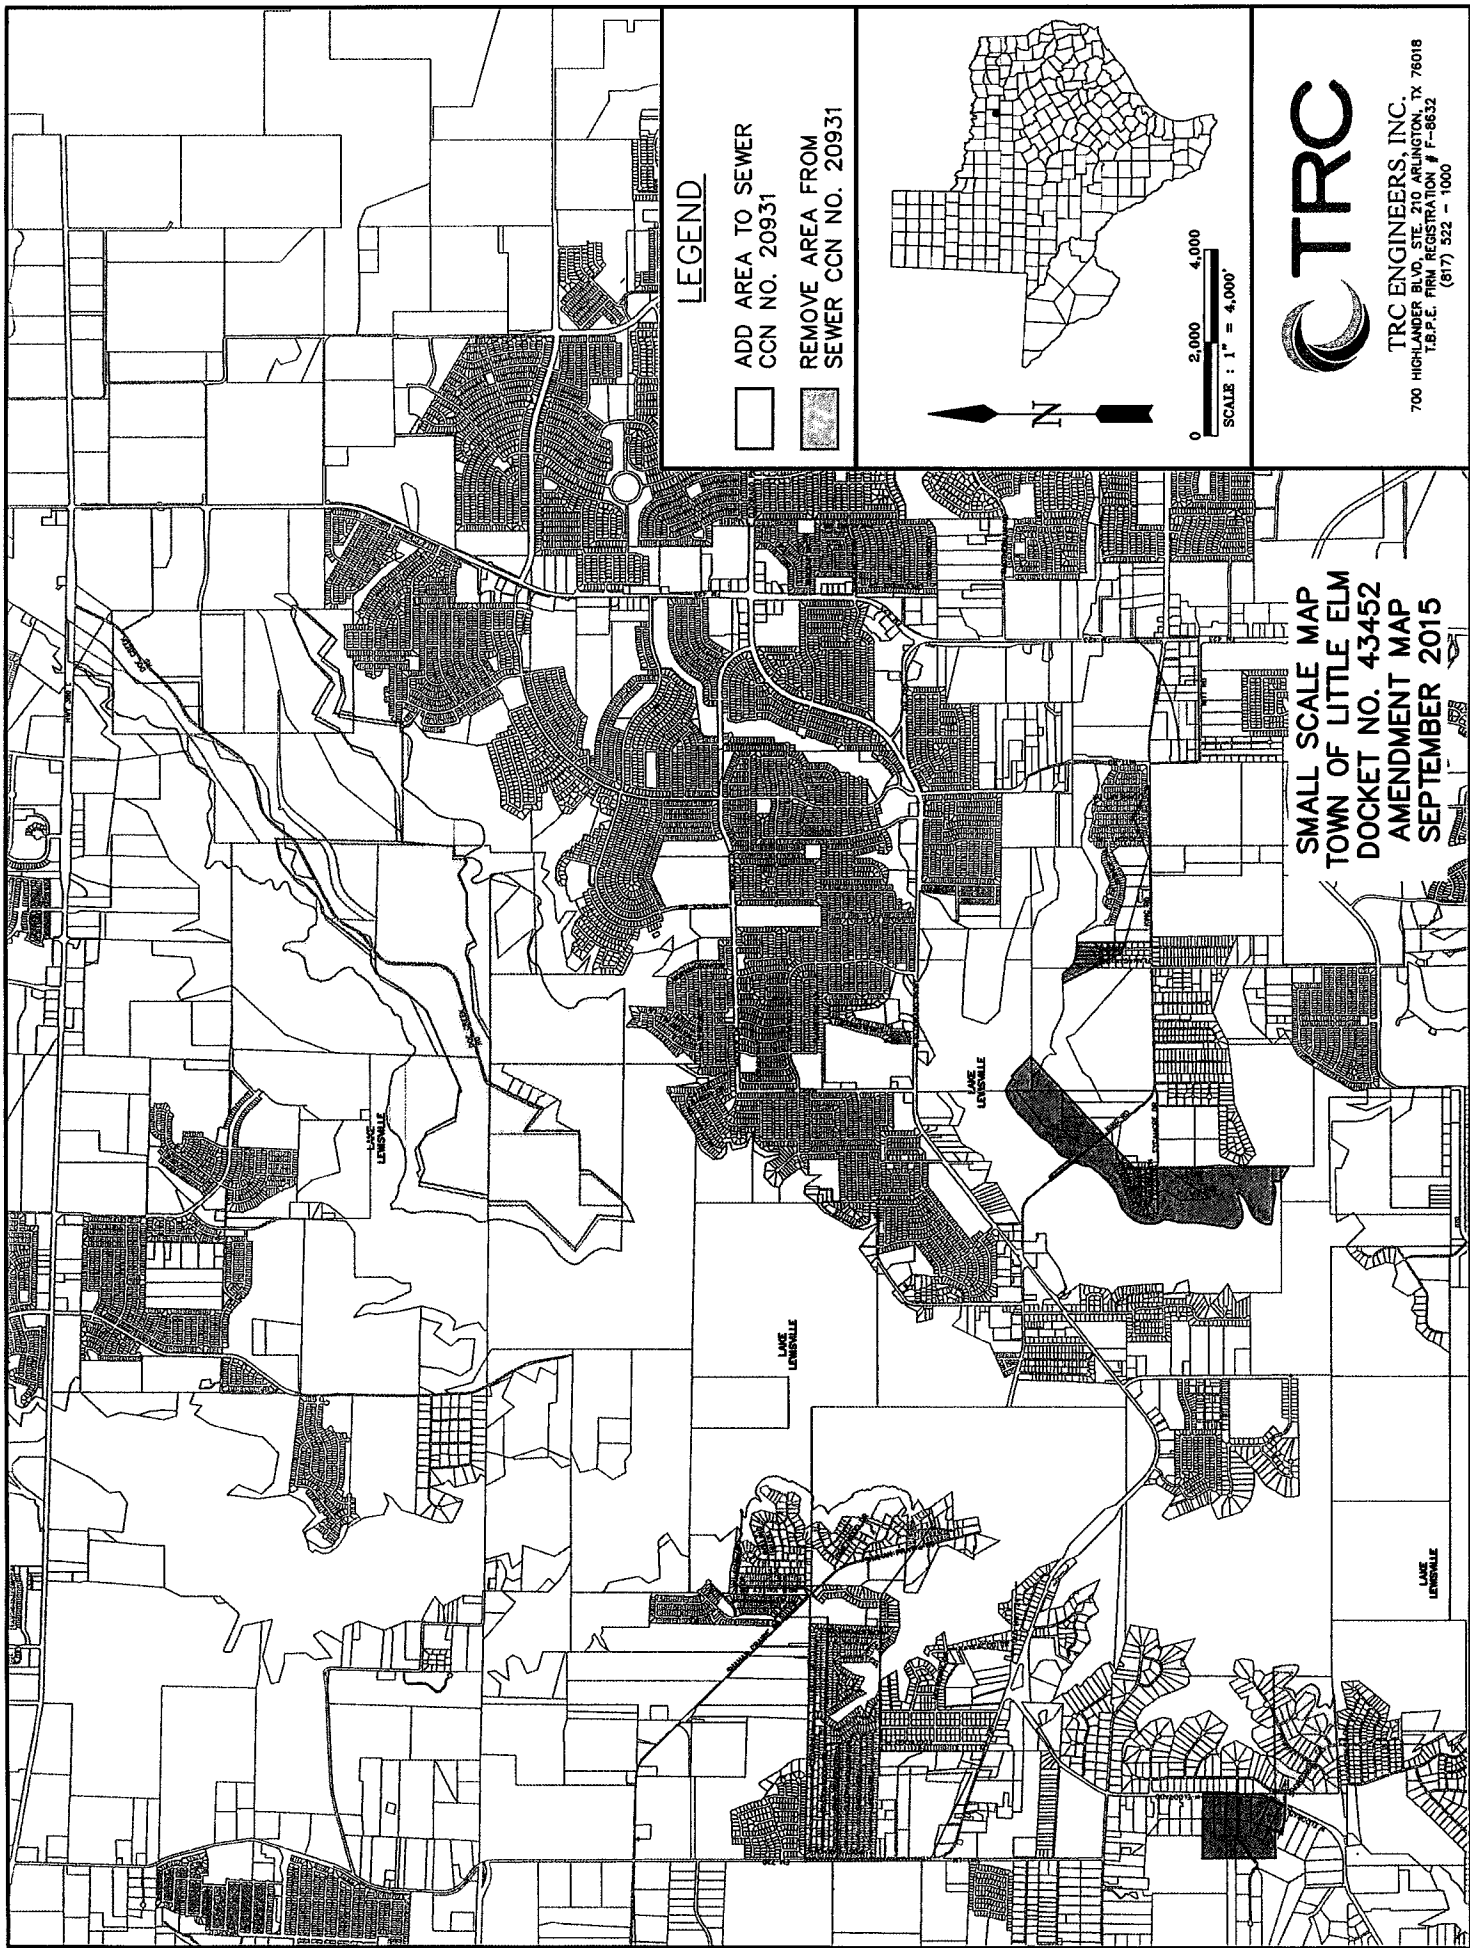SMALL SCALE MAP
TOWN OF LAKEWOOD VILLAGE
DOCKET NO. 43145
AMENDMENT MAP
SEPTEMBER 2015




LEGEND

-  ADD AREA TO SEWER
CCN NO. 20931
-  REMOVE AREA FROM
SEWER CCN NO. 20931

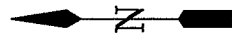

0 2,000 4,000
SCALE : 1" = 4,000'

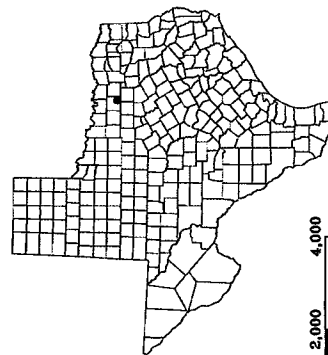

SMALL SCALE MAP
TOWN OF LITTLE ELM
DOCKET NO. 43452
AMENDMENT MAP
SEPTEMBER 2015



TRC ENGINEERS, INC.
700 HIGHLANDER BLVD., STE. 210 ARLINGTON, TX 76018
T.E.P.E. FIRM REGISTRATION # F-8632
(817) 522 - 1000