



Filing Receipt

Received - 2021-10-11 01:54:58 PM
Control Number - 52644
ItemNumber - 3

TERRILL & WALDROP

ATTORNEYS and COUNSELORS

810 West 10th Street
Austin, Texas 78701
Tel (512) 474-9100
Fax (512) 474-9888

October 11, 2021

VIA EFILING


Gary Horton, Jr.
GIS Specialist
Infrastructure Analysis & Mapping
Public Utility Commission of Texas
1701 N. Congress Avenue
P.O. Box 13326
Austin, Texas 78711-3326

Re: PUC Docket No. 52644; Petition of Aqua Texas, Inc. for Partial Decertification of
its Certificates of Convenience and Necessity in Harris County


Dear Mr. Horton:

Enclosed for filing please find the mapping for the above-referenced docket which has been re-sized per your request. Please let us know if you need anything else to process the petition.

Sincerely,

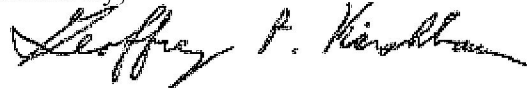A handwritten signature in black ink, appearing to read "Geoffrey P. Kirshbaum". The signature is fluid and cursive, written over a horizontal line.

Geoffrey P. Kirshbaum
TERRILL & WALDROP

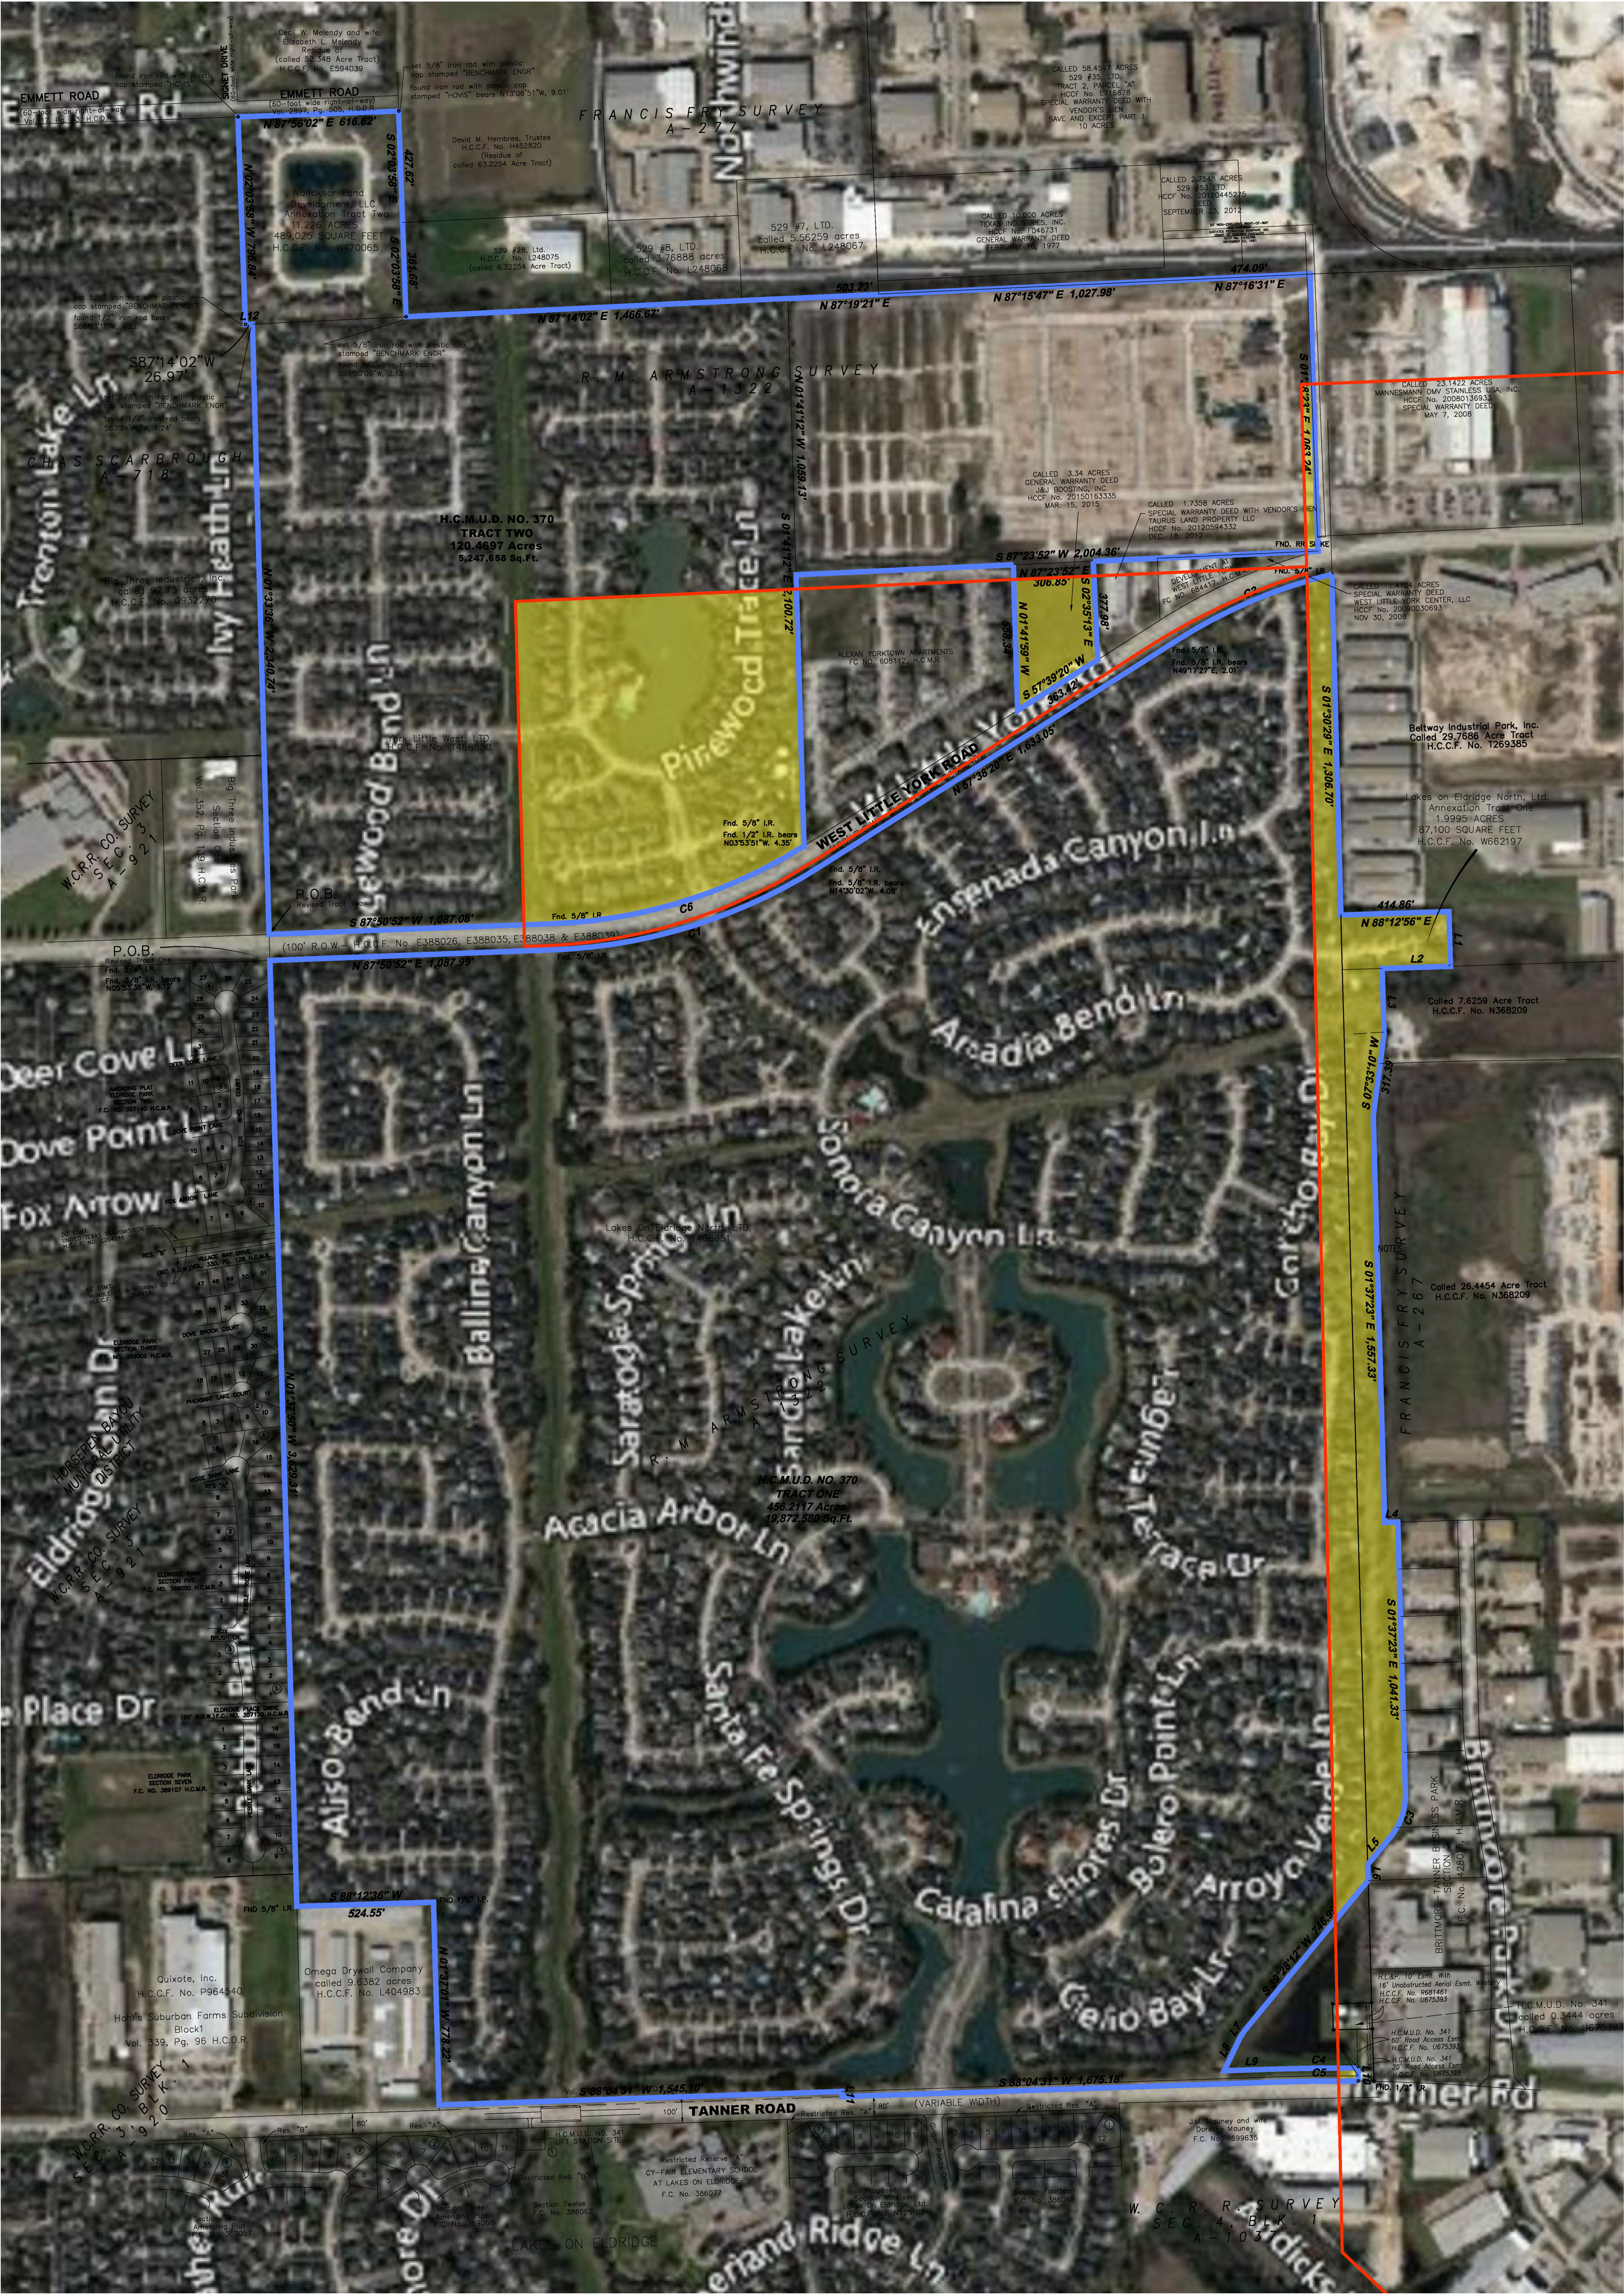

AQUA TEXAS CCN BOUNDARY
AND
HARRIS COUNTY MUNICIPAL UTILITY DISTRICT BOUNDARY
HARRIS COUNTY, TEXAS


BEC PROJECT NO. 97066
DATE: AUGUST 17, 2021

LEGEND

	HCMUD NO. 370 BOUNDARY
	AQUA TEXAS CCN BOUNDARY (PER GIS SHAPEFILES)
	AREA TO BE REMOVED FROM CCN

Prepared by
Benchmark Engineering Corporation
Consulting Engineers – Planners – Surveyors

2401 Fountainview Suite 220

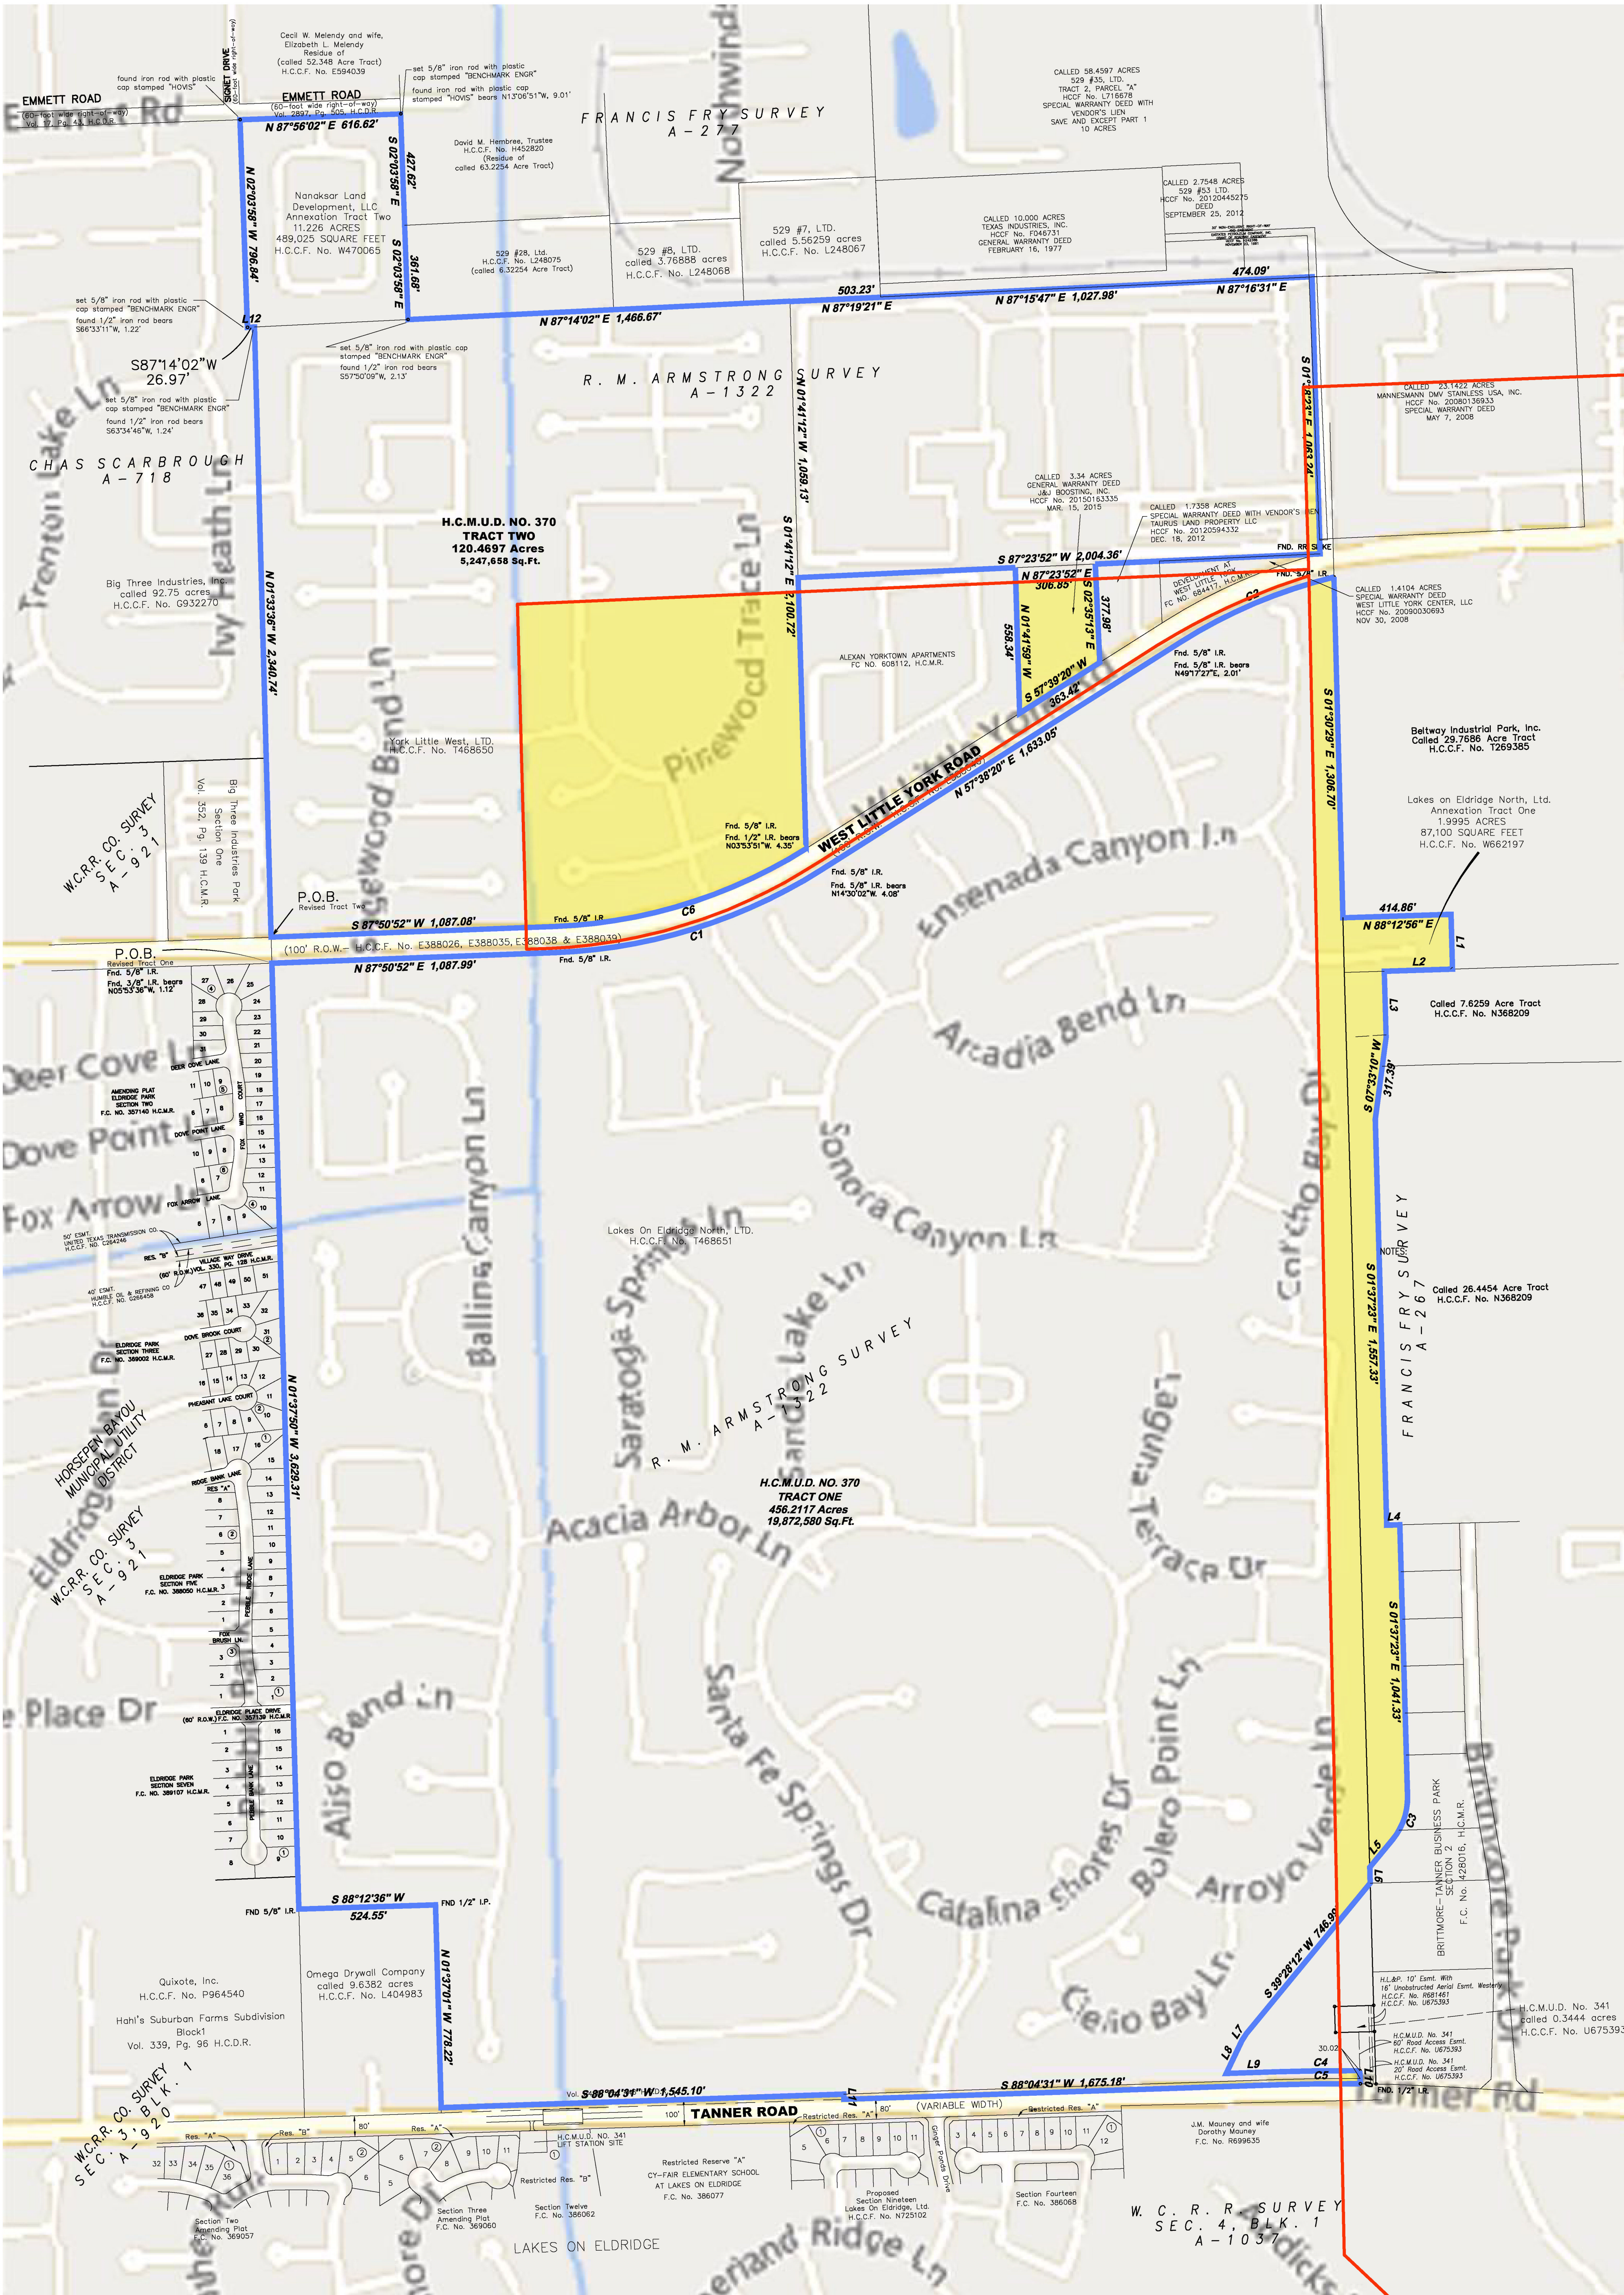


**AQUA TEXAS CCN BOUNDARY
AND
HARRIS COUNTY MUNICIPAL UTILITY DISTRICT BOUNDARY
HARRIS COUNTY, TEXAS**

BEC PROJECT NO. 97066
DATE: AUGUST 17, 2021

LEGEND



	HCMUD NO. 370 BOUNDARY
	AQUA TEXAS CCN BOUNDARY (PER GIS SHAPEFILES)
	AREA TO BE REMOVED FROM CCN

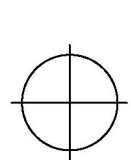

Prepared by
Benchmark Engineering Corporation
Consulting Engineers – Planners – Surveyors

2401 Fountainview Suite 220


300 0 300 600 900 Feet

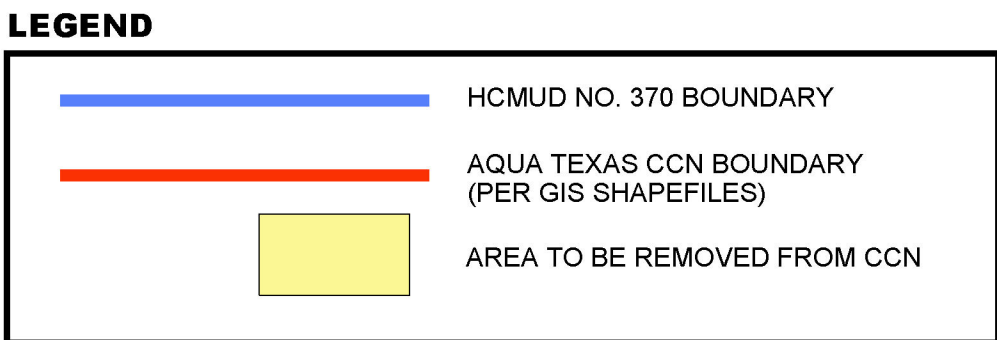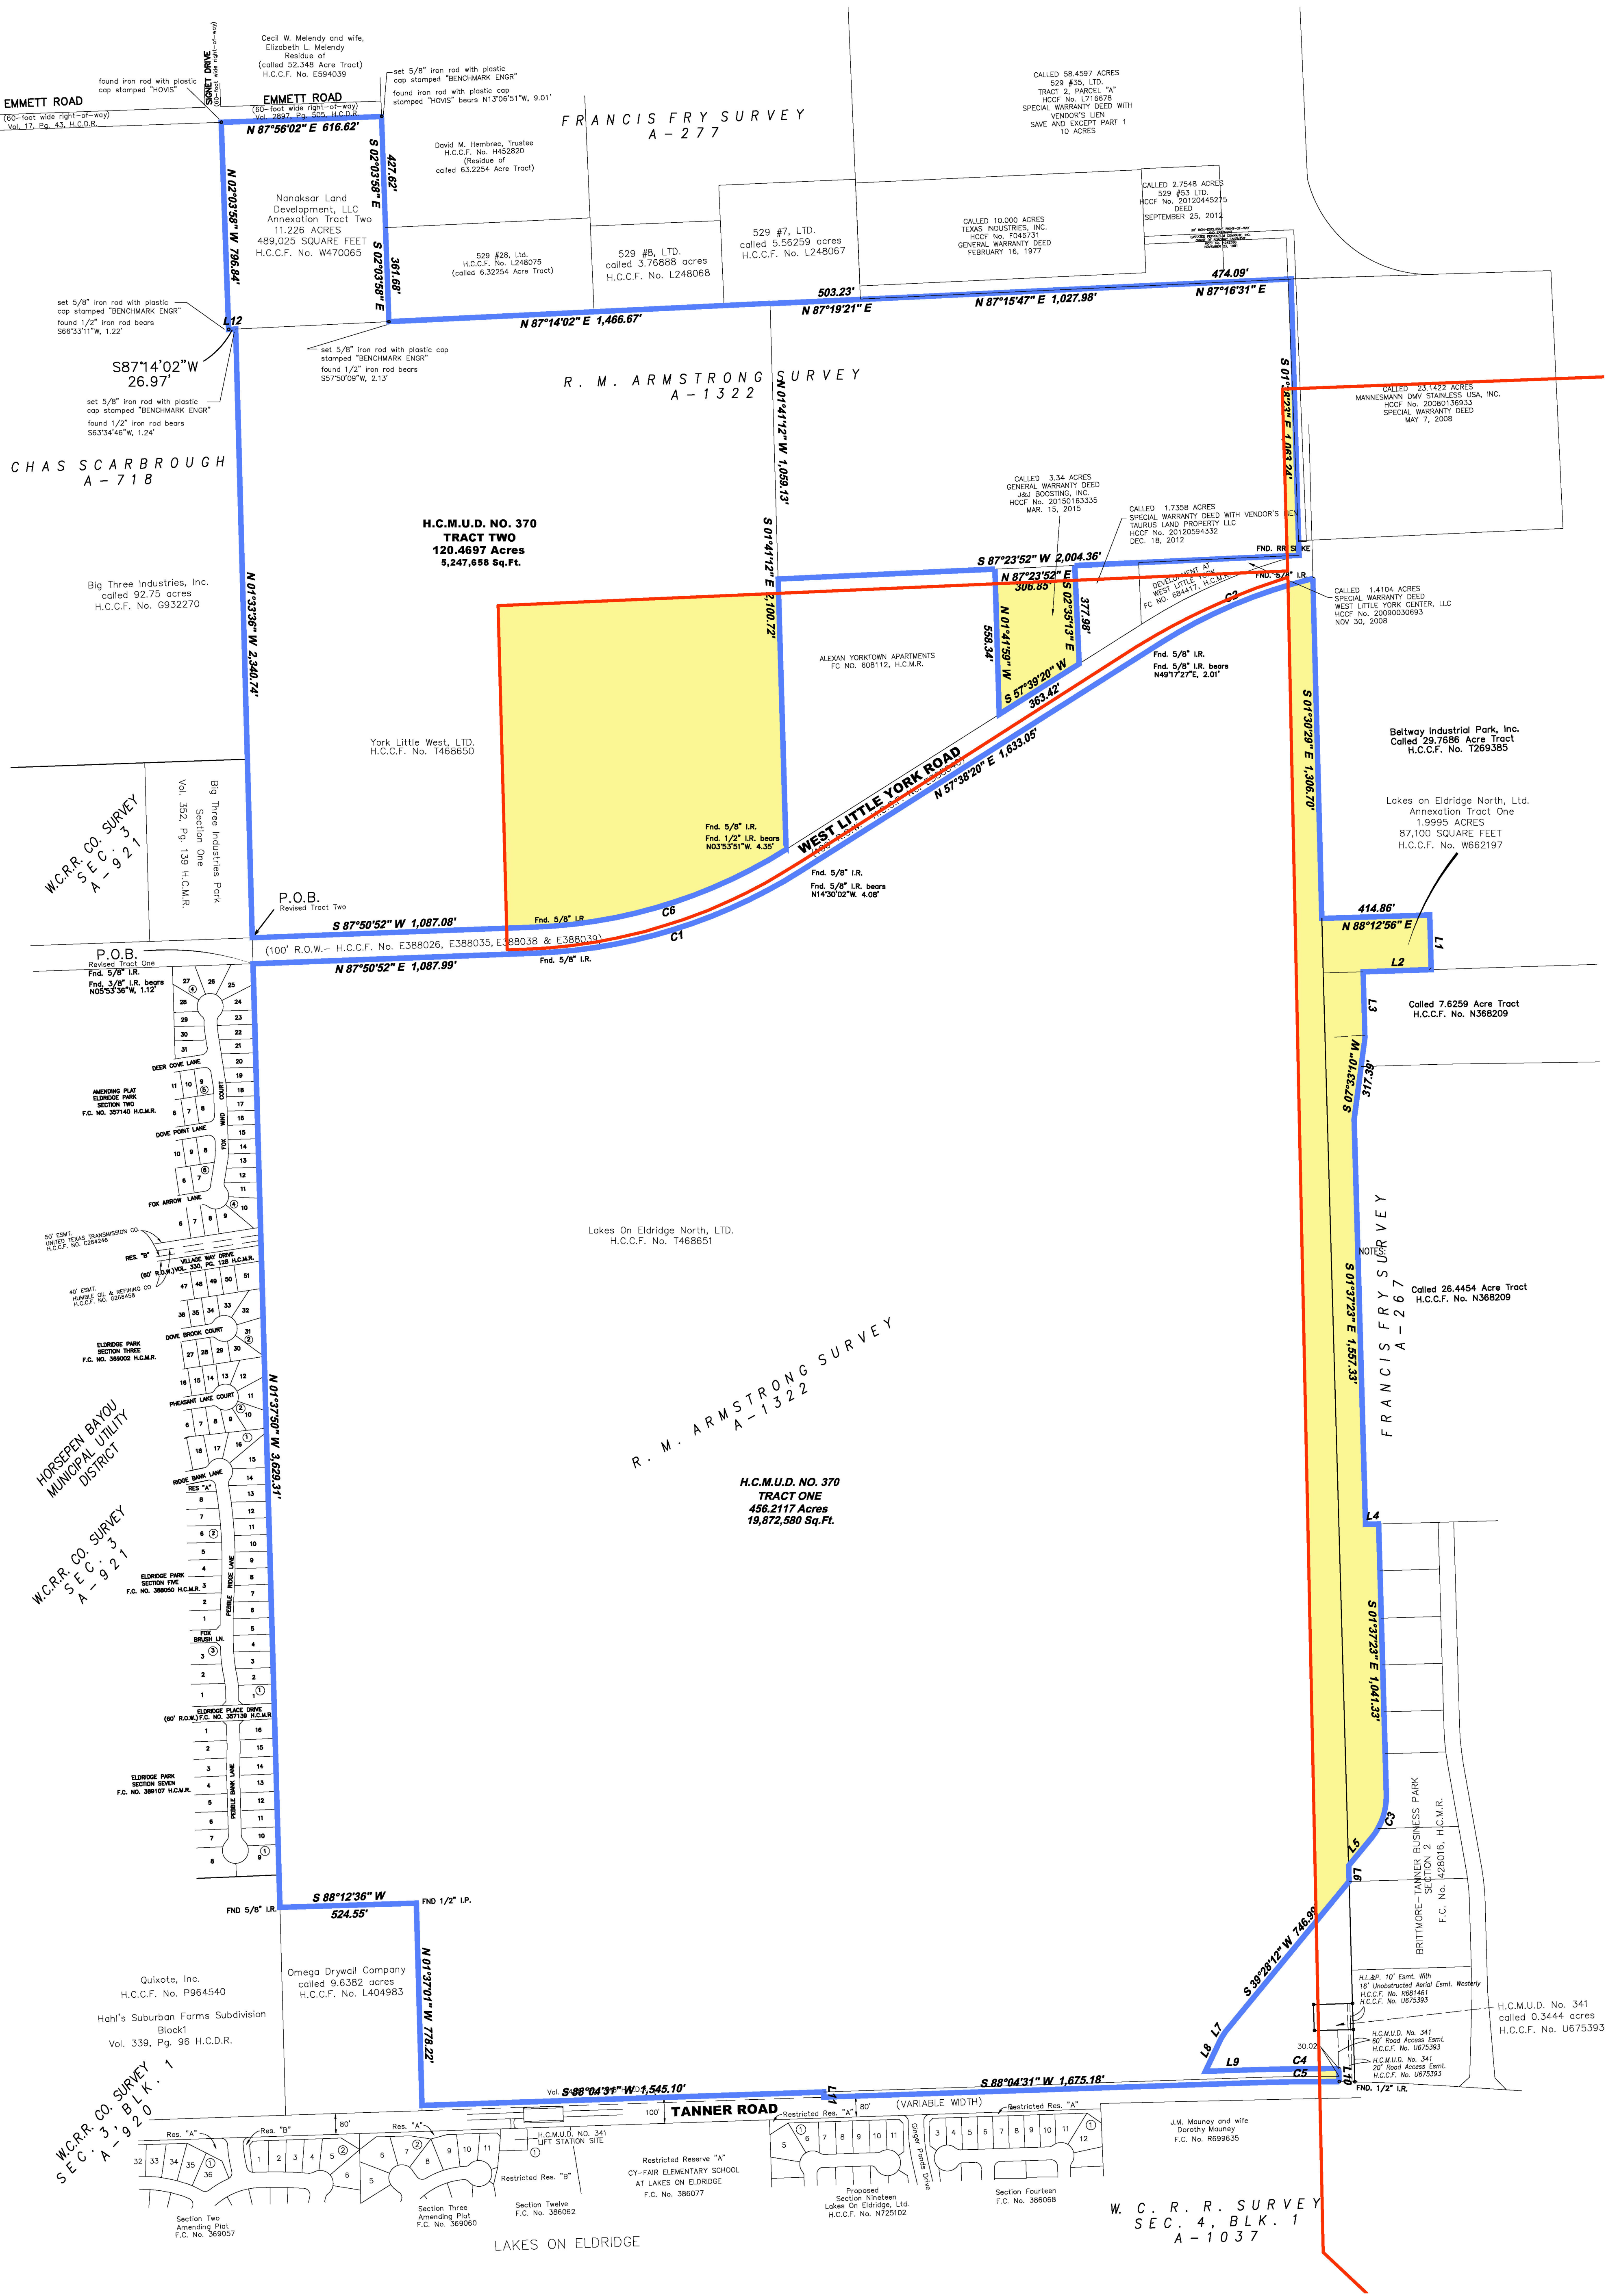

**AQUA TEXAS CCN BOUNDARY
AND
HARRIS COUNTY MUNICIPAL UTILITY DISTRICT BOUNDARY**
HARRIS COUNTY, TEXAS

BEC PROJECT NO. 97066
DATE: AUGUST 17, 2021

Prepared by
Benchmark Engineering Corporation
Consulting Engineers – Planners – Surveyors
2401 Fountainview Suite 220

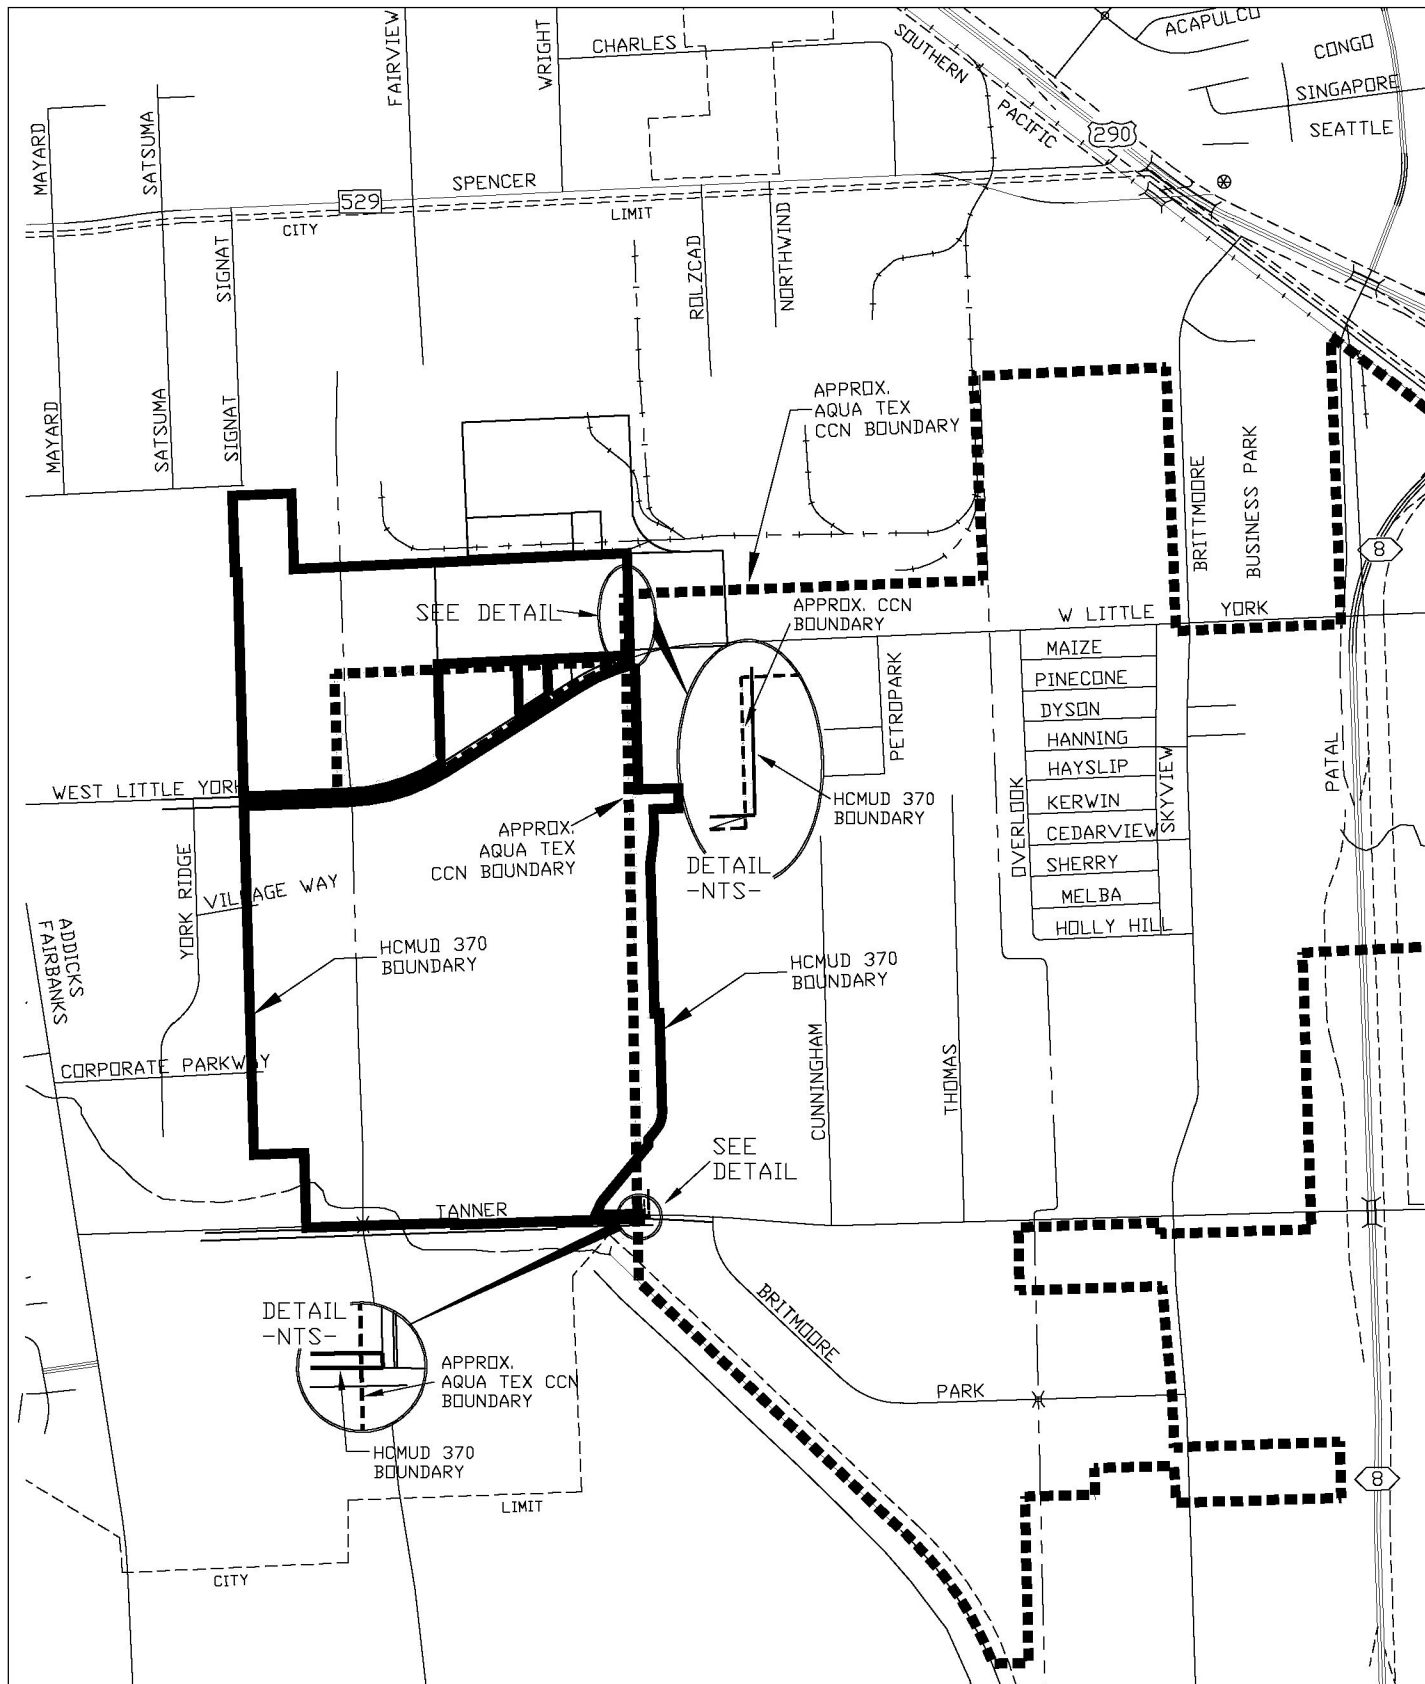

- HCMUD 370 BOUNDARY
- - - - - APPROX. AQUA TEX CCN BOUNDARY
- DE-ANNEXATION AREA

DEANNEXATION AREA AQUA TEX CCN

R.M. ARMSTRONG SURVEY,

ABSTRACT No. 1322, HARRIS COUNTY TEXAS

RECORDED IN H.C.C.F. No. RP-2020-177513



BENCHMARK ENGINEERING CORPORATION
Consulting Engineers — Planners — Surveyors

2401 Fountainview Suite 500
Houston, Texas 77057 U.S.A. (713)266-9930
Job No. 2020-015 Date: August, 2021
Scale: 1"=2,000'